

13704.TIF


STREET: MISSION INN AVE

OFFICIAL USE ONLY

X-STREET: MULBERRY STREET

**HISTORICAL DATA**

CRFB 940/28  
5831.TIF  
SWING TIES

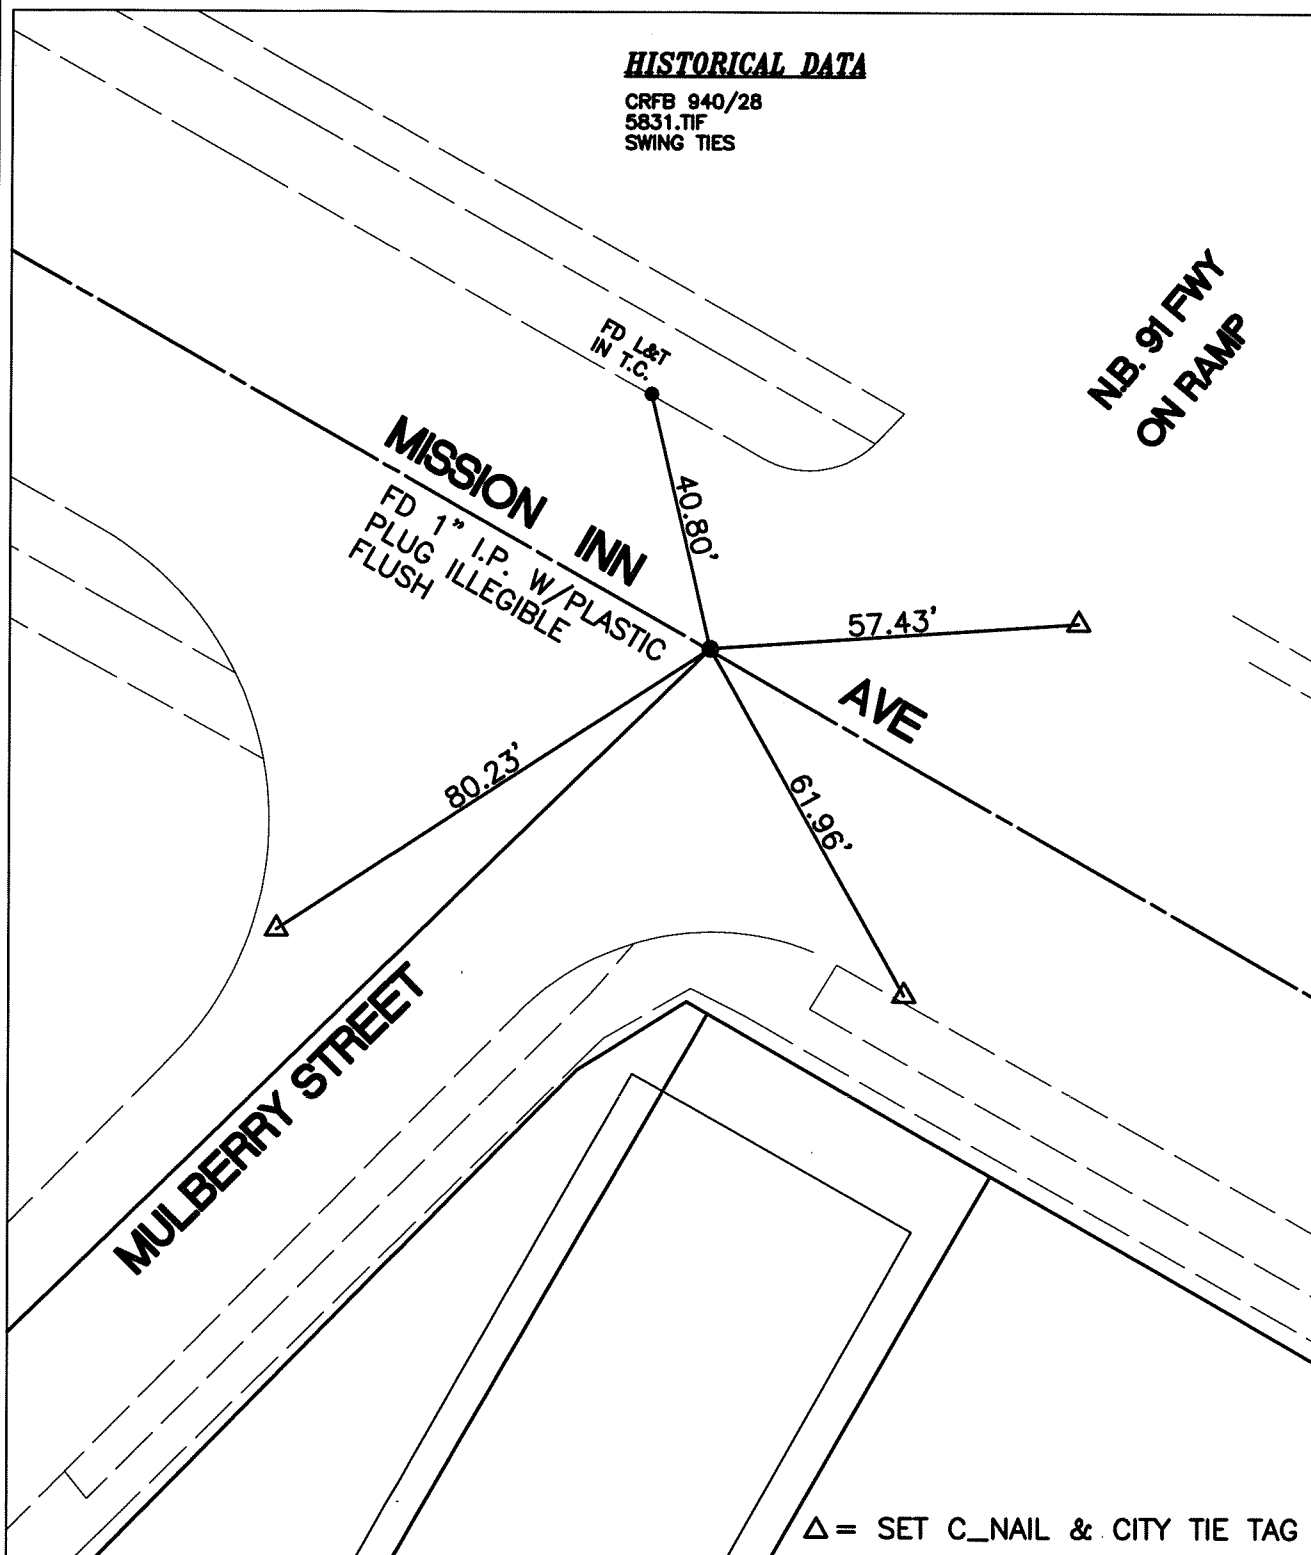

SCALE: 1"=30'

DATE: 09.20.2010


DRAWN BY: BDURENTE

F.B.: SEE HISTORICAL DATA

SEC: 23 T.2 S.,R. 5W

**OFFICIAL TIE PLAT**  
CITY OF RIVERSIDE

THESE TIES ARE FOR THE PURPOSE OF PERPETUATING THE FOUND MONUMENTATION. NO CLAIM IS MADE AS THE RELATIONSHIP OF THE POINTS OR LINES SHOWN HEREON TO TRUE BOUNDARY LOCATIONS

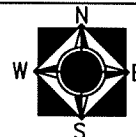

SHEET 1 OF 1