


13717.TIF

STREET: ARLINGTON AVE

STREET: LA SIERRA AVE  
OFFICE USE ONLY

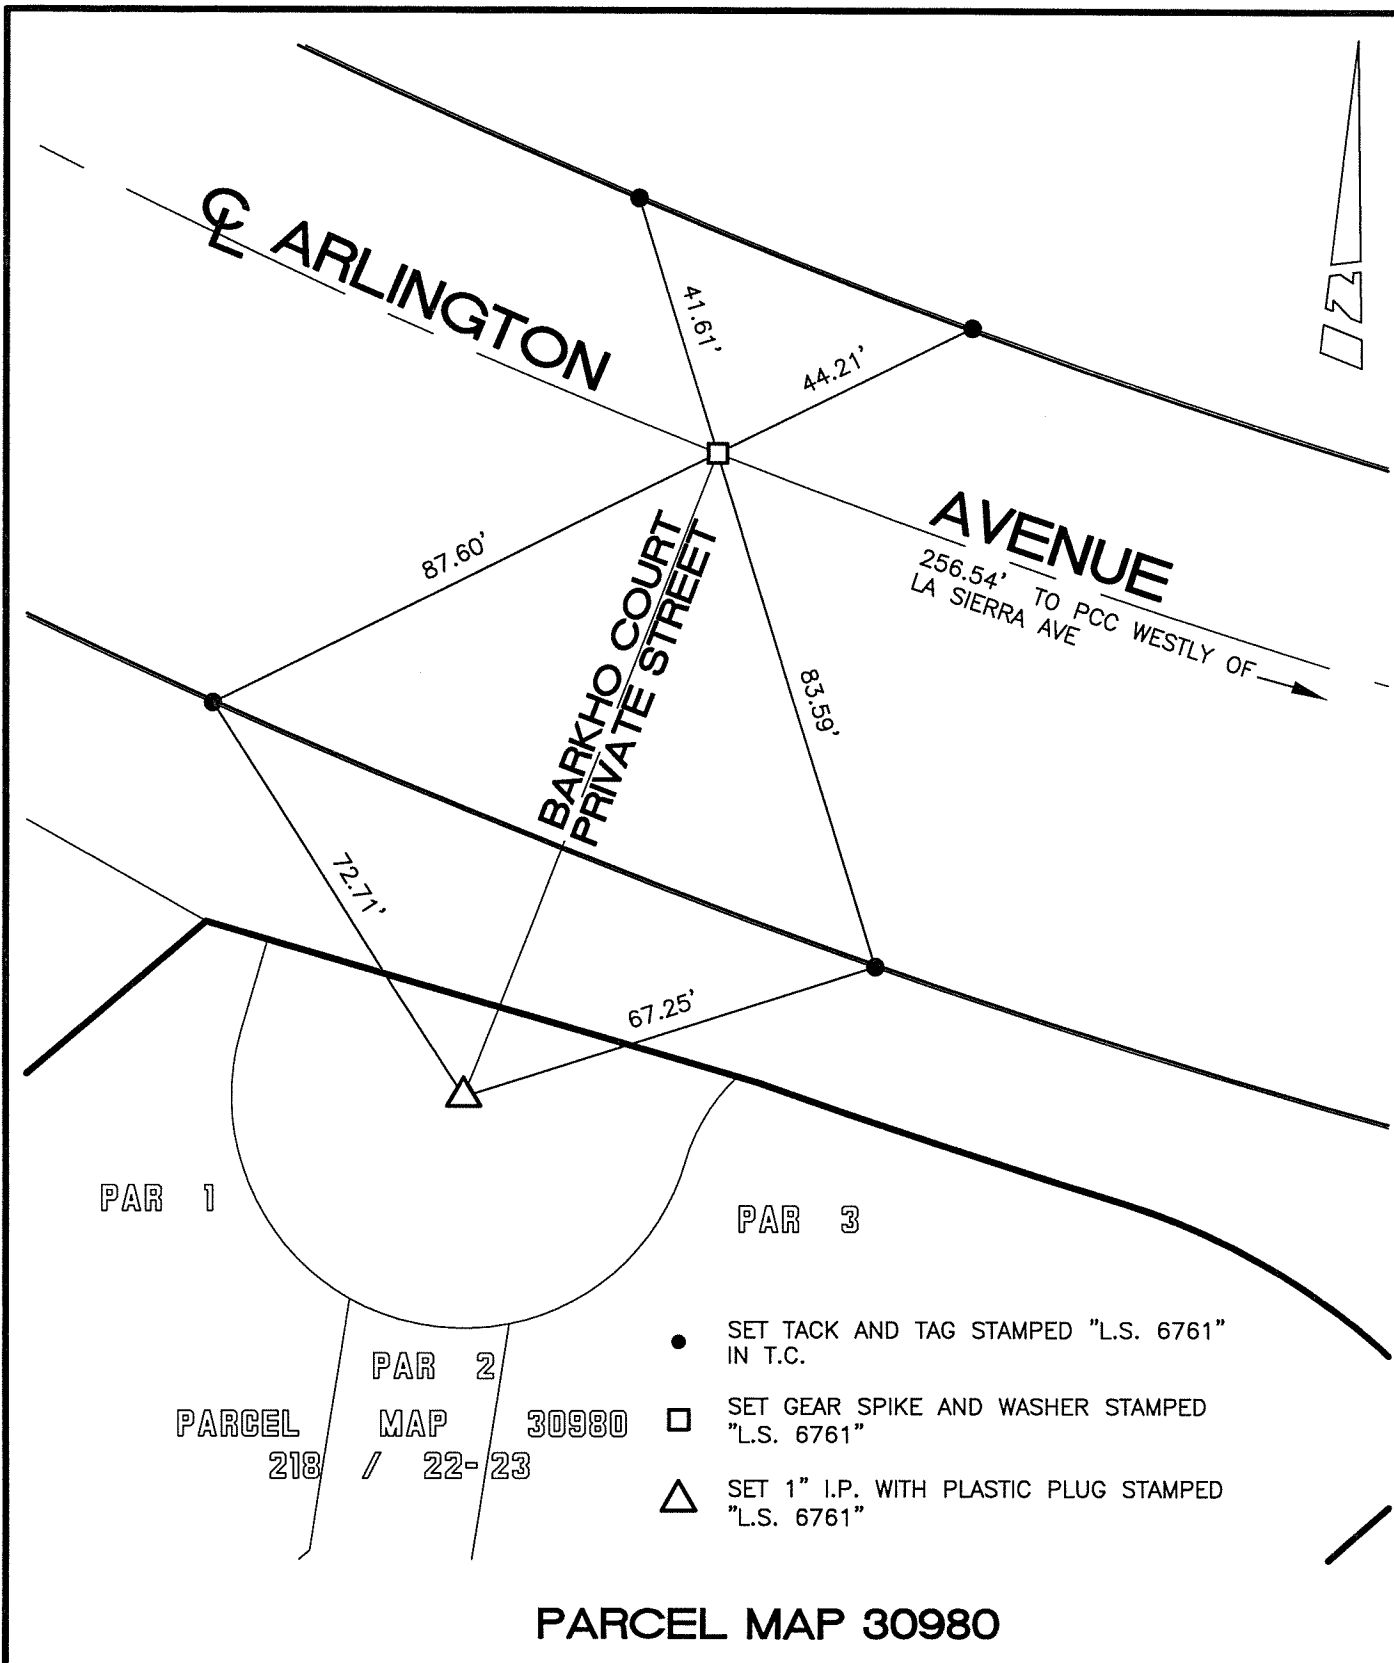

PAR 1

PAR 3

PAR 2

PARCEL MAP 30980  
218 / 22-23

- SET TACK AND TAG STAMPED "L.S. 6761" IN T.C.
- SET GEAR SPIKE AND WASHER STAMPED "L.S. 6761"
- △ SET 1" I.P. WITH PLASTIC PLUG STAMPED "L.S. 6761"

### PARCEL MAP 30980

SCALE: 1"=30'  
 DATE: 12/07/10  
 DRAWN BY: JDF  
 F.B.:  
 SEC: T.3S., R.6W.

**OFFICIAL TIE PLAT**  
 CITY OF RIVERSIDE

PREPARED BY:  
**DC ENGINEERING, INC.**  
 4420 E. MIRALOMA AVENUE, SUITE A  
 ANAHEIM, CA 92807 TELE.: (714) 779-3828

SHEET: 1 OF 1