
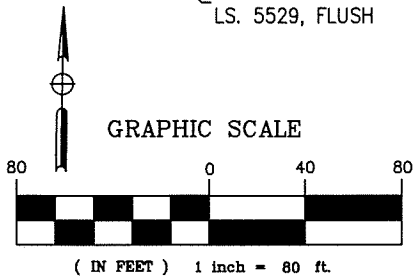


13721.TIF

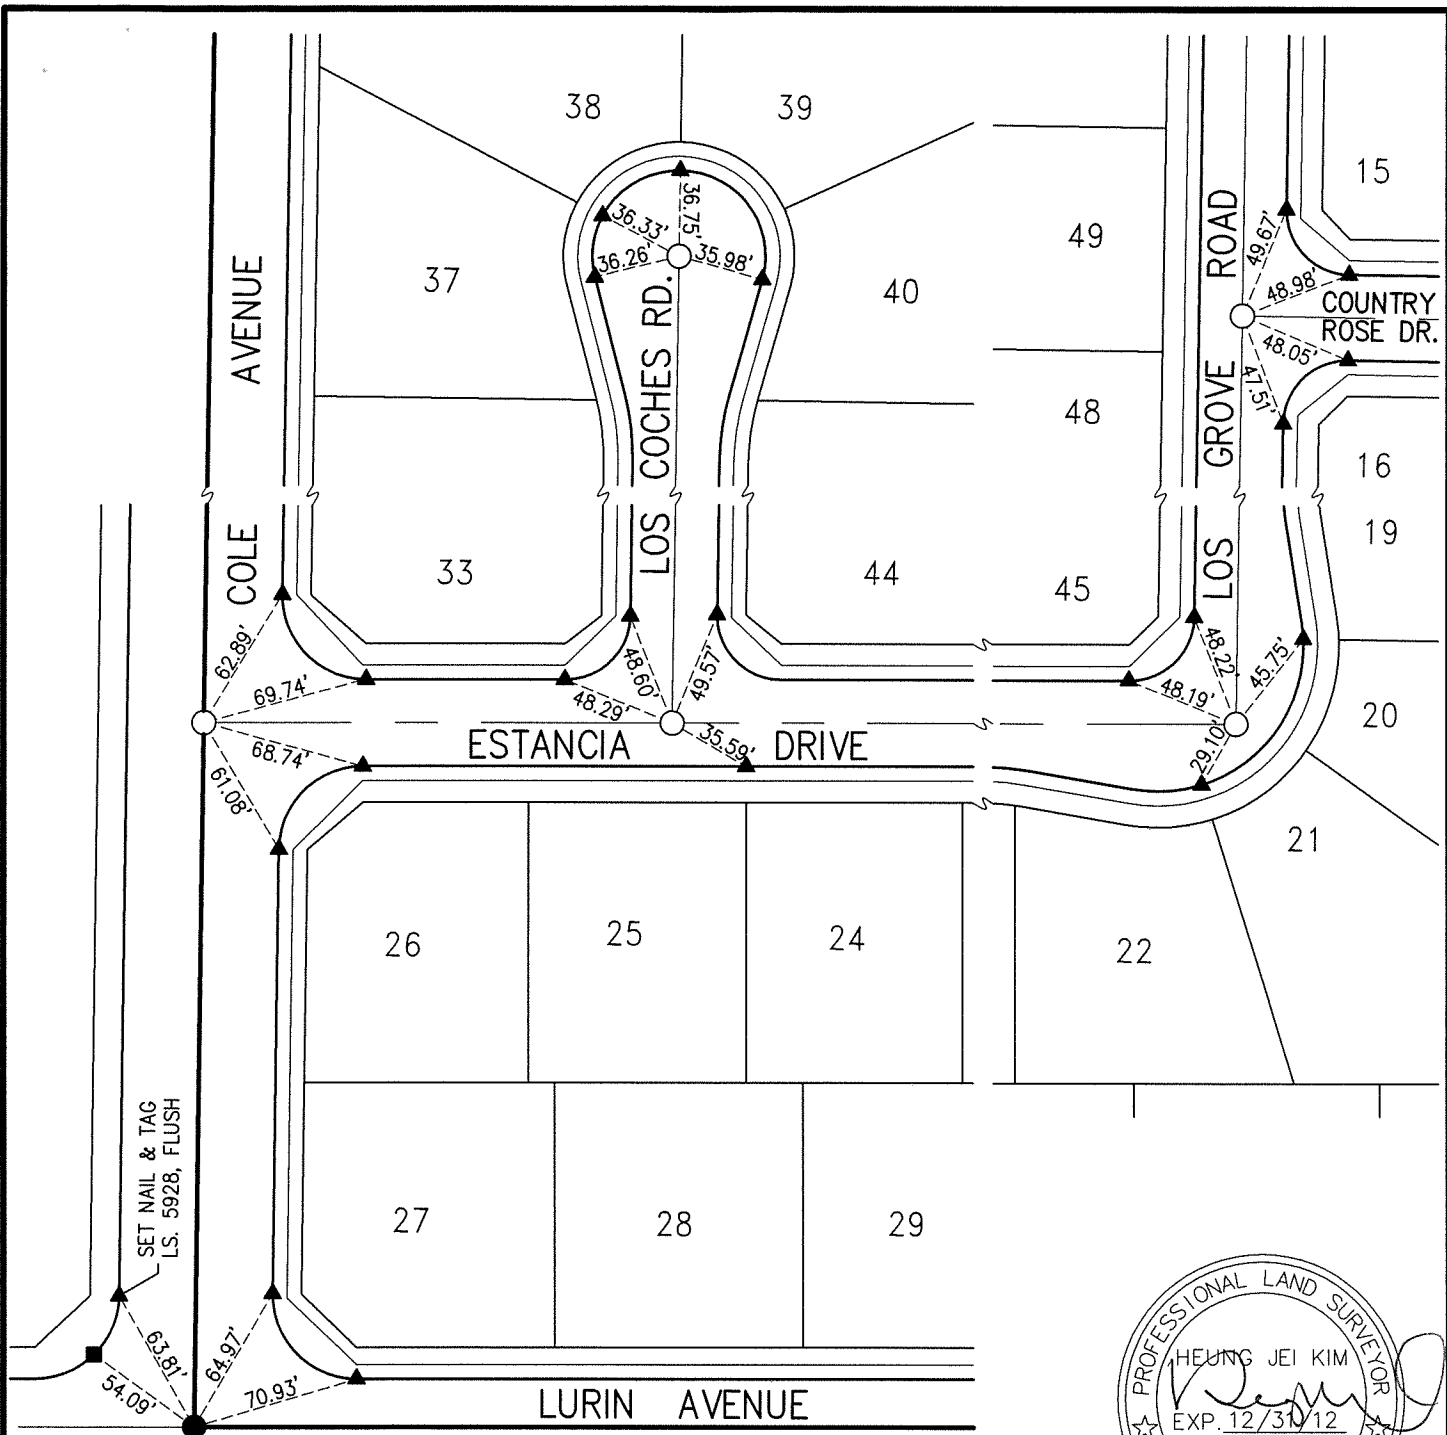

**LEGEND:**

- INDICATES SET 1" I.P., FLUSH, W/TAG L.S 5928 UNLESS OTHERWISE NOTED.
- ▲ SET LEAD AND TAG MARKED L.S. 5928 ON TOP OF CONCRETE CURB AT THE PROLONGATION OF SIDE LOT LINES FOR FRONT CORNERS, ALSO FOR CURB RETURNS, E.C.'S & B.C.'S. UNLESS OTHERWISE NOTED.
- INDICATES FOUND LEAD AND PIN NO TAG.

**Pacific Coast Land Consultants, Inc.**  
CIVIL ENGINEERS, LAND SURVEYORS, PLANNERS  
25096 Jefferson Ave., Suite "D" Murrieta CA., 92562  
TEL. NO.: (951) 698-1350 FAX. NO.: (951) 698-8657  
SCALE: 1"=80' DATE OF SURVEY: 10-12-10  
S:\PROJ\30756\dwg\SWNG TIES\31362-1.dwg PREPARED BY: BENJIE

**CENTERLINE TIES**  
LURIN AVENUE, COLE AVENUE, ESTANCIA DRIVE  
LOS COCHÉS RD., LOS GROVE RD. & COUNTRY ROSE DR.  
TR-31362-1, MB. 367/26-29