
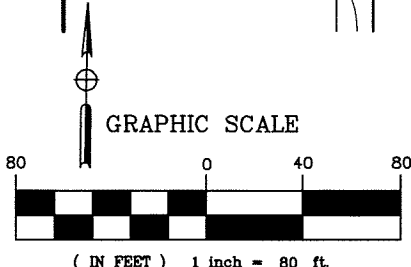


13722.TIF

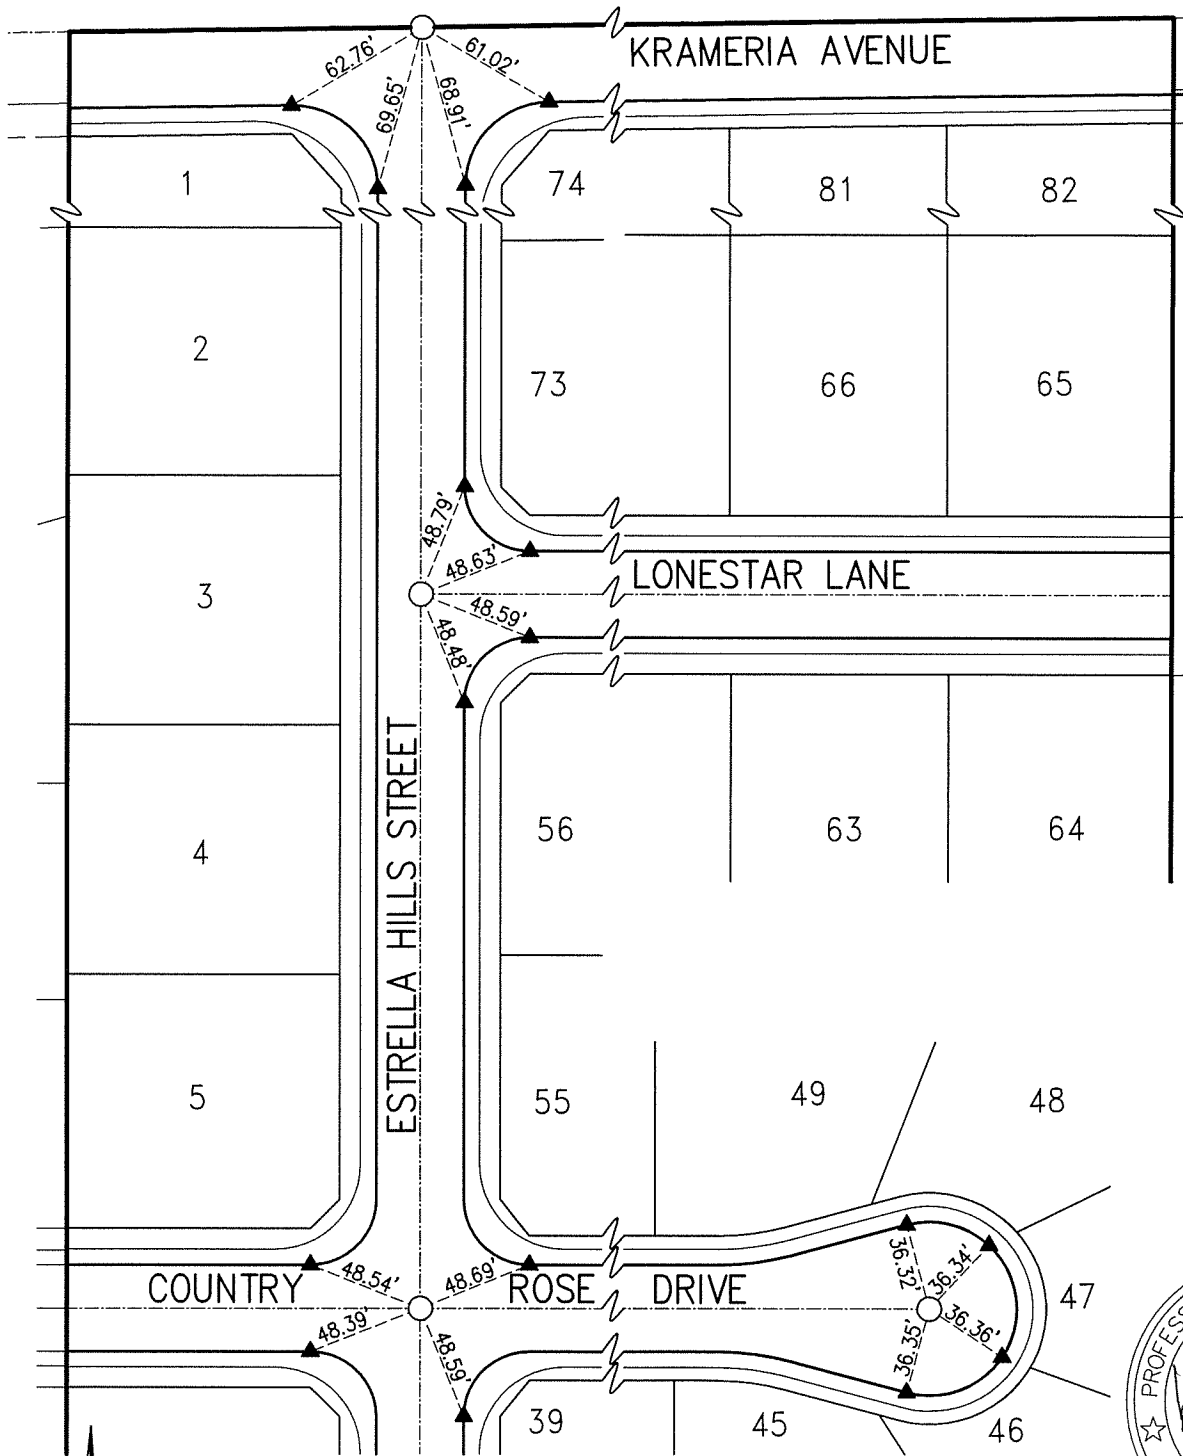

LEGEND:

- INDICATES SET 1" I.P., FLUSH, W/TAG L.S 5928 UNLESS OTHERWISE NOTED.
- ▲ SET LEAD AND TAG MARKED L.S. 5928 ON TOP OF CONCRETE CURB AT THE PROLONGATION OF SIDE LOT LINES FOR FRONT CORNERS, ALSO FOR CURB RETURNS, E.C.'S & B.C.'S.

Pacific Coast Land Consultants, Inc.
 CIVIL ENGINEERS, LAND SURVEYORS, PLANNERS
 25096 Jefferson Ave., Suite "D" Murrieta CA., 92562
 TEL. NO.: (951) 698-1350 FAX. NO.: (951) 698-8657
 SCALE: 1"=80' DATE OF SURVEY: 9-15-10
 S:\PROJ\30756\dwg\SMNG TIES\30756.dwg PREPARED BY: BENJIE

CENTERLINE TIES
 KRAMERIA AVENUE, LONESTAR LANE,
 ESRELLA HILLS STREET & COUNTRY ROSE DRIVE
 TR-30756, MB. 362/72-77