



13725.TIF

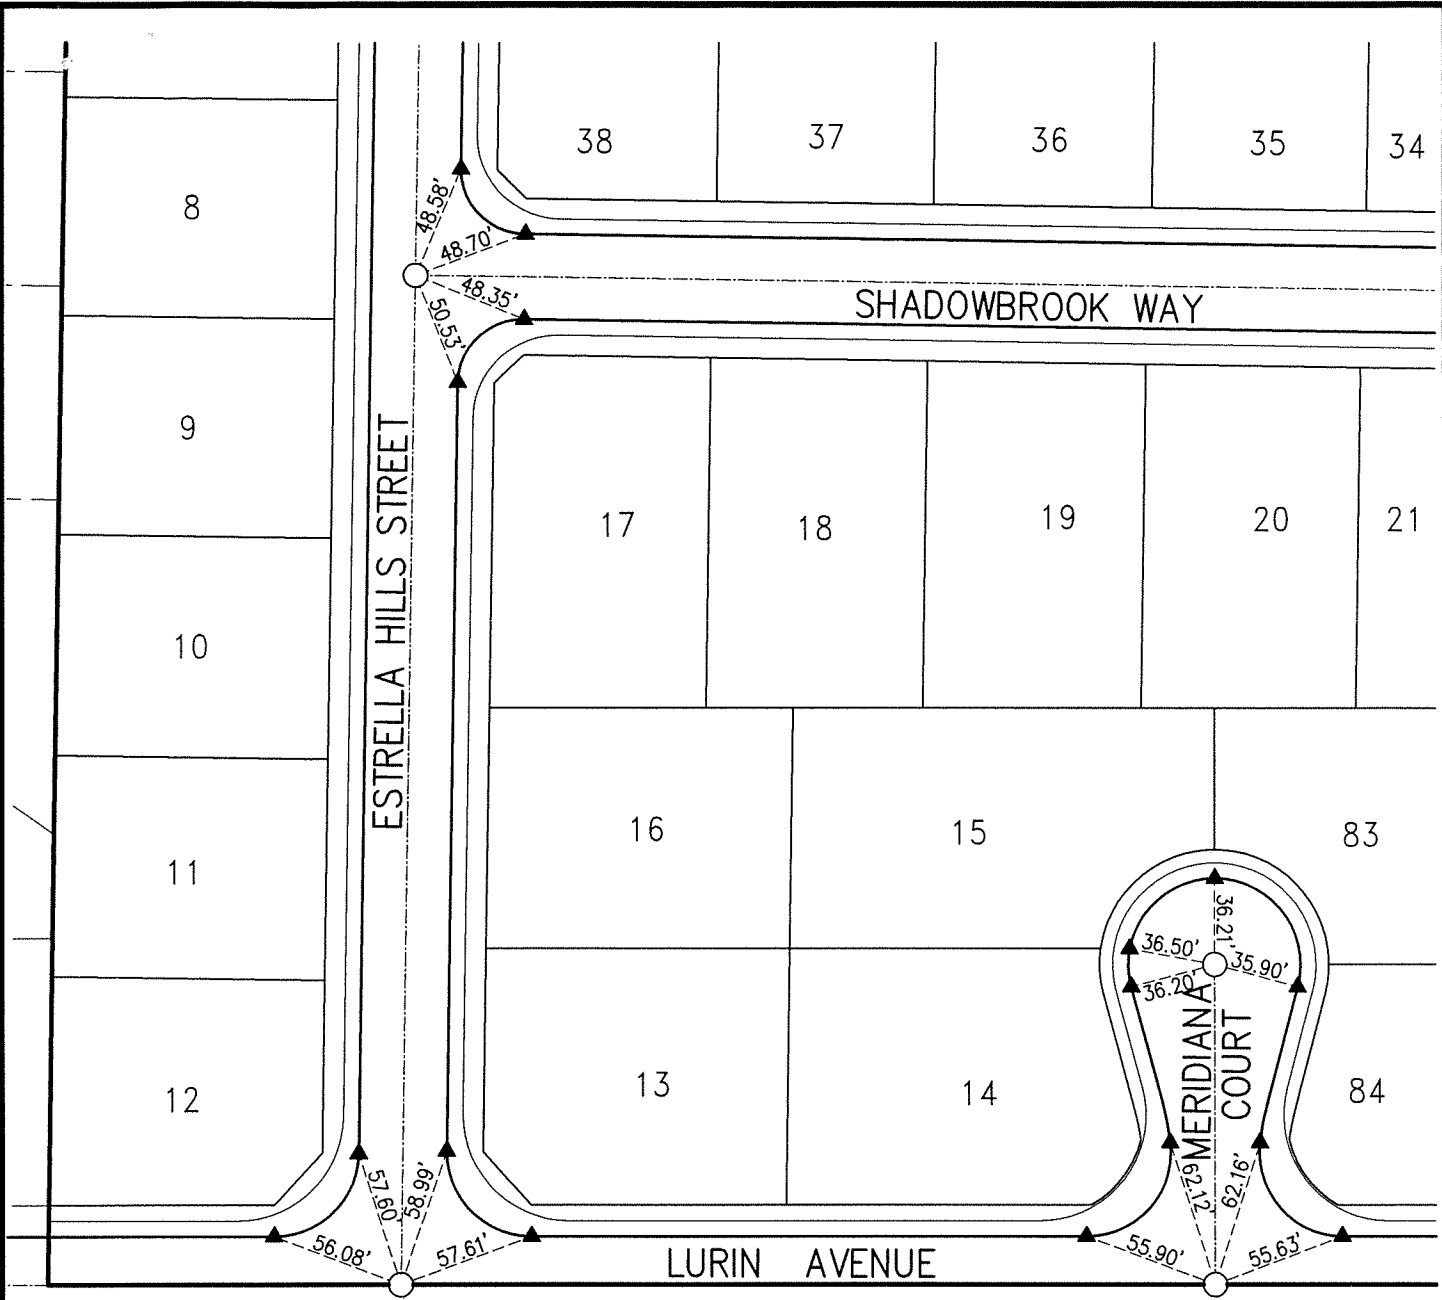

GRAPHIC SCALE



( IN FEET ) 1 inch = 80 ft.

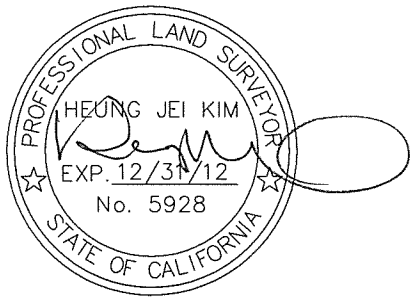

**LEGEND:**

- INDICATES SET 1" I.P., FLUSH, W/TAG L.S 5928 UNLESS OTHERWISE NOTED.
- ▲ SET LEAD AND TAG MARKED L.S. 5928 ON TOP OF CONCRETE CURB AT THE PROLONGATION OF SIDE LOT LINES FOR FRONT CORNERS, ALSO FOR CURB RETURNS, E.C.'S & B.C.'S.

**Pacific Coast Land Consultants, Inc.**  
 CIVIL ENGINEERS, LAND SURVEYORS, PLANNERS  
 25096 Jefferson Ave., Suite "D" Murrieta CA., 92562  
 TEL. NO.: (951) 698-1350 FAX. NO.: (951) 698-8657

SCALE: 1"=80'	DATE OF SURVEY: 9-15-10
S:\PROJ\30756\dwg\SWNG TIES\30756.dwg	
PREPARED BY: BENJIE	

**CENTERLINE TIES**  
**LURIN AVENUE, MERIDIANA COURT,**  
**ESRELLA HILLS STREET & SHADOWBROOK WAY**  
 TR-30756, MB. 362/72-77