

# SWING TIES


13727.TIF

STREET: CENTRAL AVENUE

OFFICIAL USE ONLY

X-STREET: B.C. EAST OF FALKIRK

HISTORICAL DATA  
NO PREVIOUS DATA ON RECORD

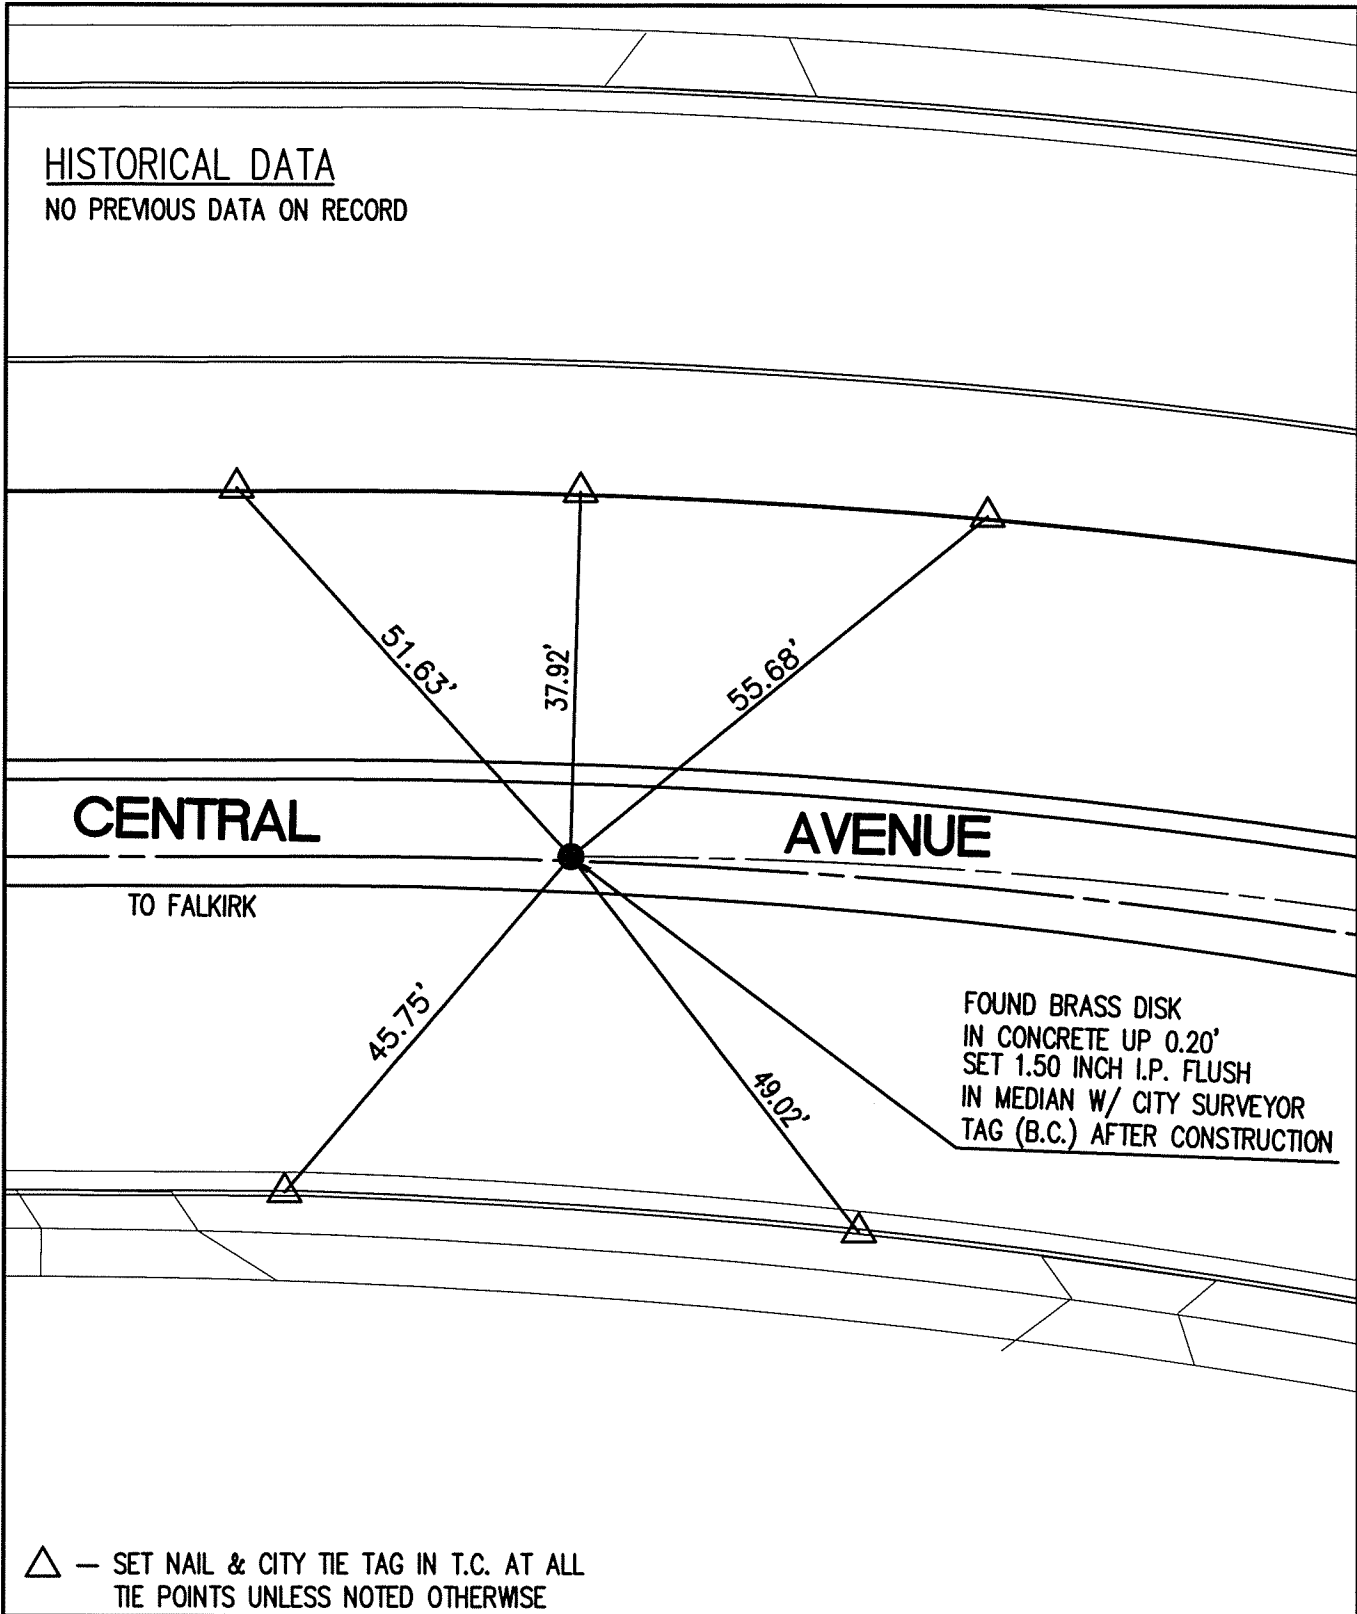

△ — SET NAIL & CITY TIE TAG IN T.C. AT ALL TIE POINTS UNLESS NOTED OTHERWISE

SCALE: 1"=20'  
DATE: 2/2011  
DRAWN BY: B DURENTE  
F.B.: NO F.B. DATA  
SEC: 36 T.2 S.,R.5 W

## OFFICIAL TIE PLAT CITY OF RIVERSIDE

THESE TIES ARE FOR THE PURPOSE OF PERPETUATING THE FOUND MONUMENTATION. NO CLAIM IS MADE AS THE RELATIONSHIP OF THE POINTS OR LINES SHOWN HEREON TO TRUE BOUNDARY LOCATIONS



SHEET 1 OF 1