


13740.TIF

STREET: GOLDEN AVENUE

OFFICIAL USE ONLY

X-STREET: COCHRAN AVENUE

HISTORICAL DATA
TIES DRAWN PER
515.TIF ORIG. TIE PLAT

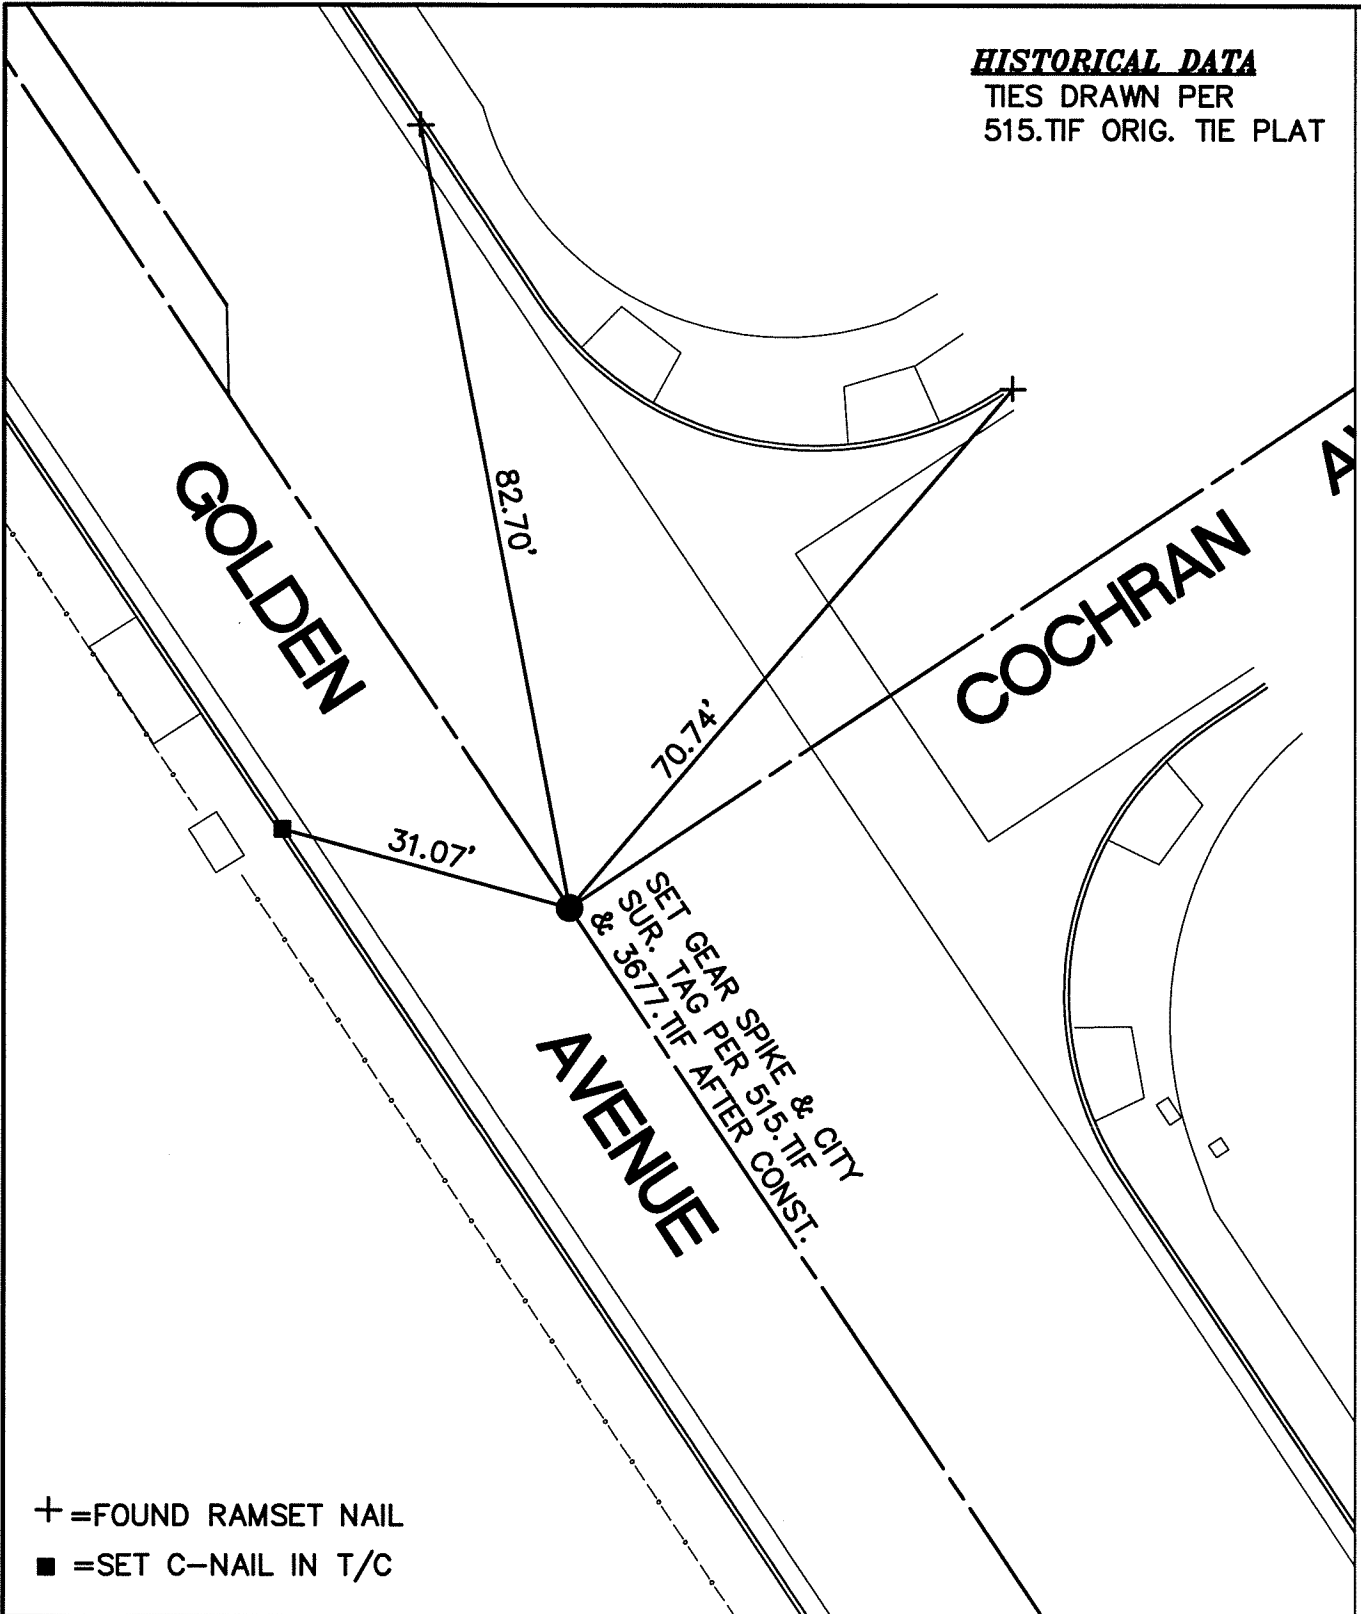


- † = FOUND RAMSET NAIL
- = SET C-NAIL IN T/C

SCALE: 1"=20'
 DATE: 03/29/2011
 DRAWN BY: B DURENTE
 F.B.: SEE HISTORICAL DATA
 SEC: 14 T.3 S.,R. 6 W

OFFICIAL TIE PLAT
 CITY OF RIVERSIDE

THESE TIES ARE FOR THE PURPOSE OF PERPETUATING THE FOUND MONUMENTATION. NO CLAIM IS MADE AS THE RELATIONSHIP OF THE POINTS OR LINES SHOWN HEREON TO TRUE BOUNDARY LOCATIONS

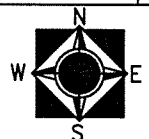

SHEET 1 OF 1