


13746.TIF

**HISTORICAL DATA**  
CRFB LL 11/68  
CRFB LL 5/28  
CRFB 766/30  
CRFB S-10/30  
6654.TIF  
TRANSIT TIES

STREET: MAPLEWOOD PLACE  
X-STREET: PALM AVENUE  
OFFICIAL USE ONLY

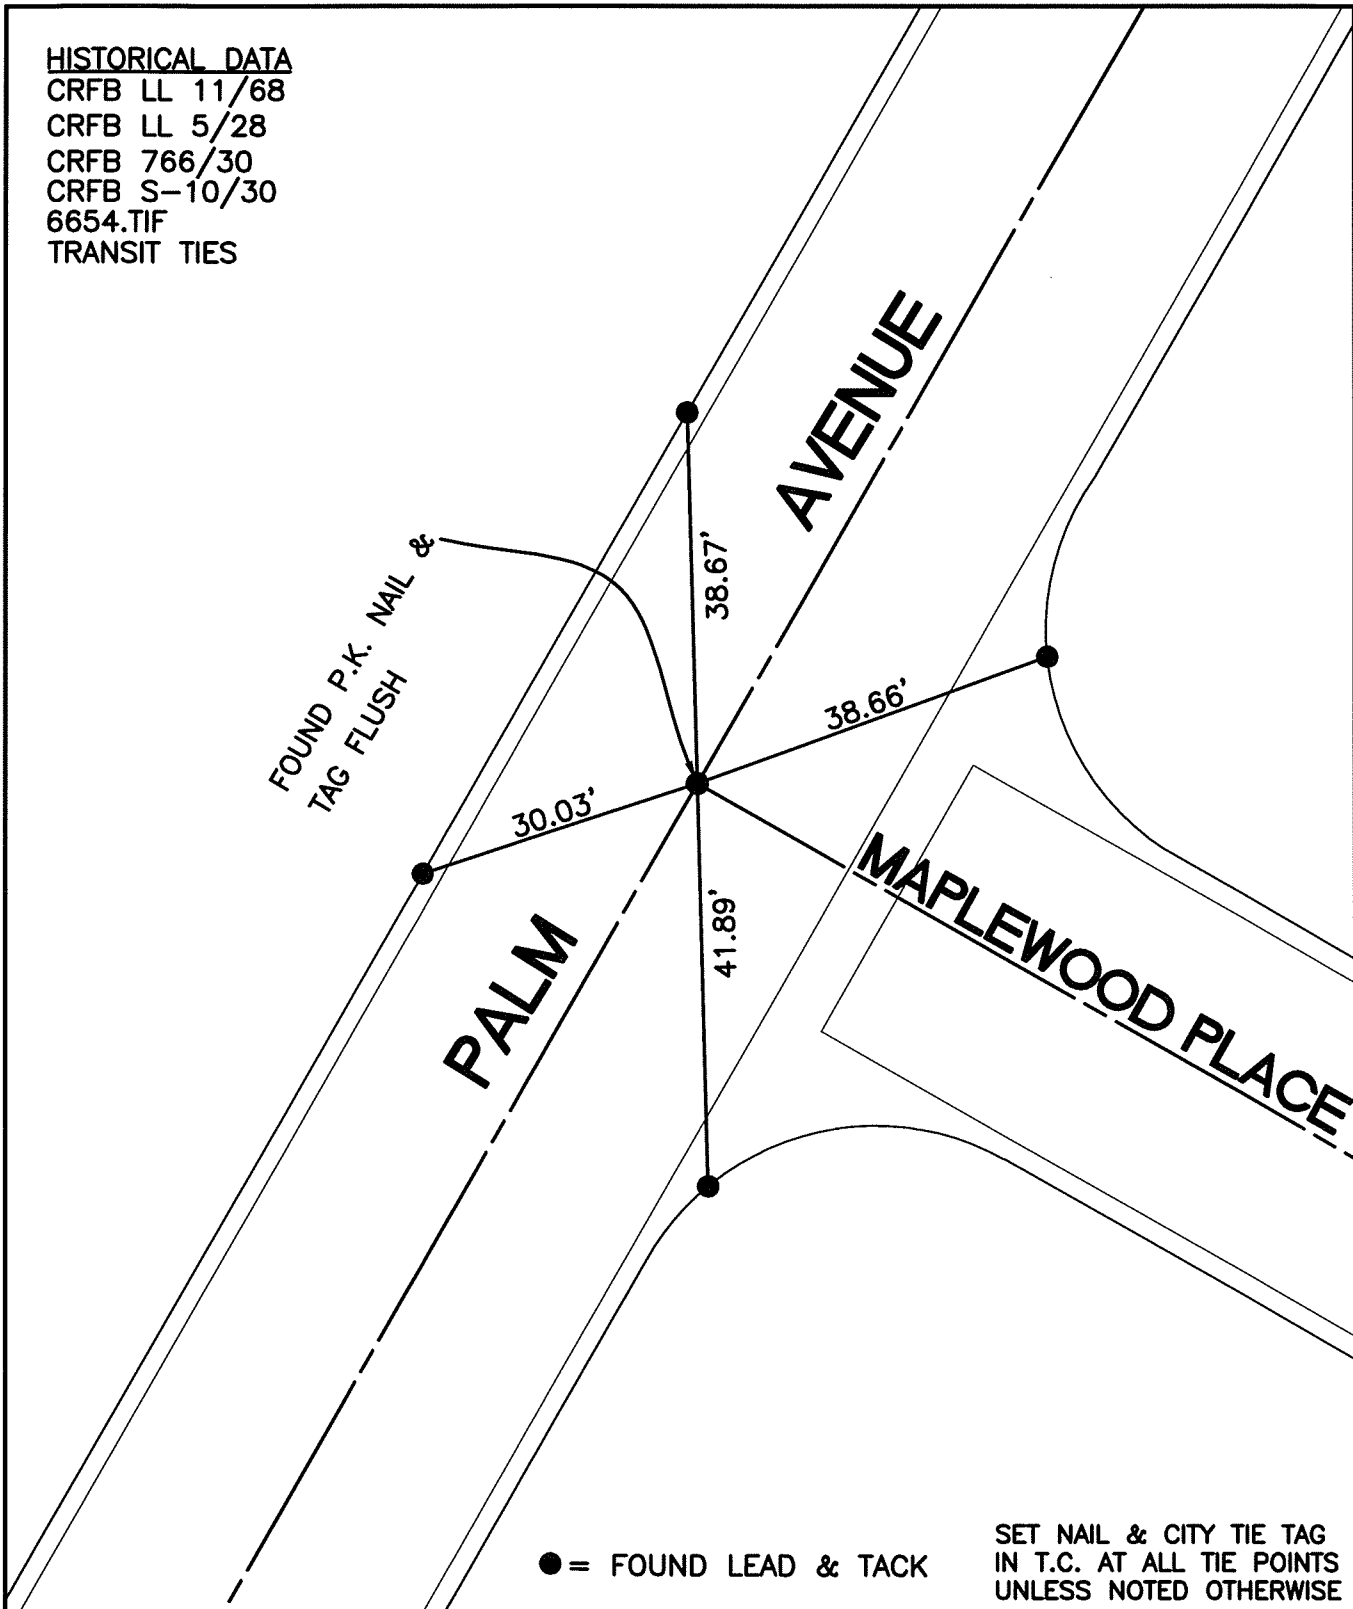

SCALE: 1"=20'
DATE: 05/10/2011
DRAWN BY: B DURENTE
F.B.: SEE HISTORICAL DATA
SEC: 27 T.2 S., R.5 W

**OFFICIAL TIE PLAT**  
**CITY OF RIVERSIDE**

THESE TIES ARE FOR THE PURPOSE OF PERPETUATING THE FOUND MONUMENTATION. NO CLAIM IS MADE AS THE RELATIONSHIP OF THE POINTS OR LINES SHOWN HEREON TO TRUE BOUNDARY LOCATIONS

SHEET 1 OF 1