

13763.TIF


STREET: CREST AVENUE

OFFICIAL USE ONLY

X-STREET: KELLER AVENUE

HISTORICAL DATA


4976.TIF
2121.TIF
10397.TIF
10164.TIF
CRFB 702/55

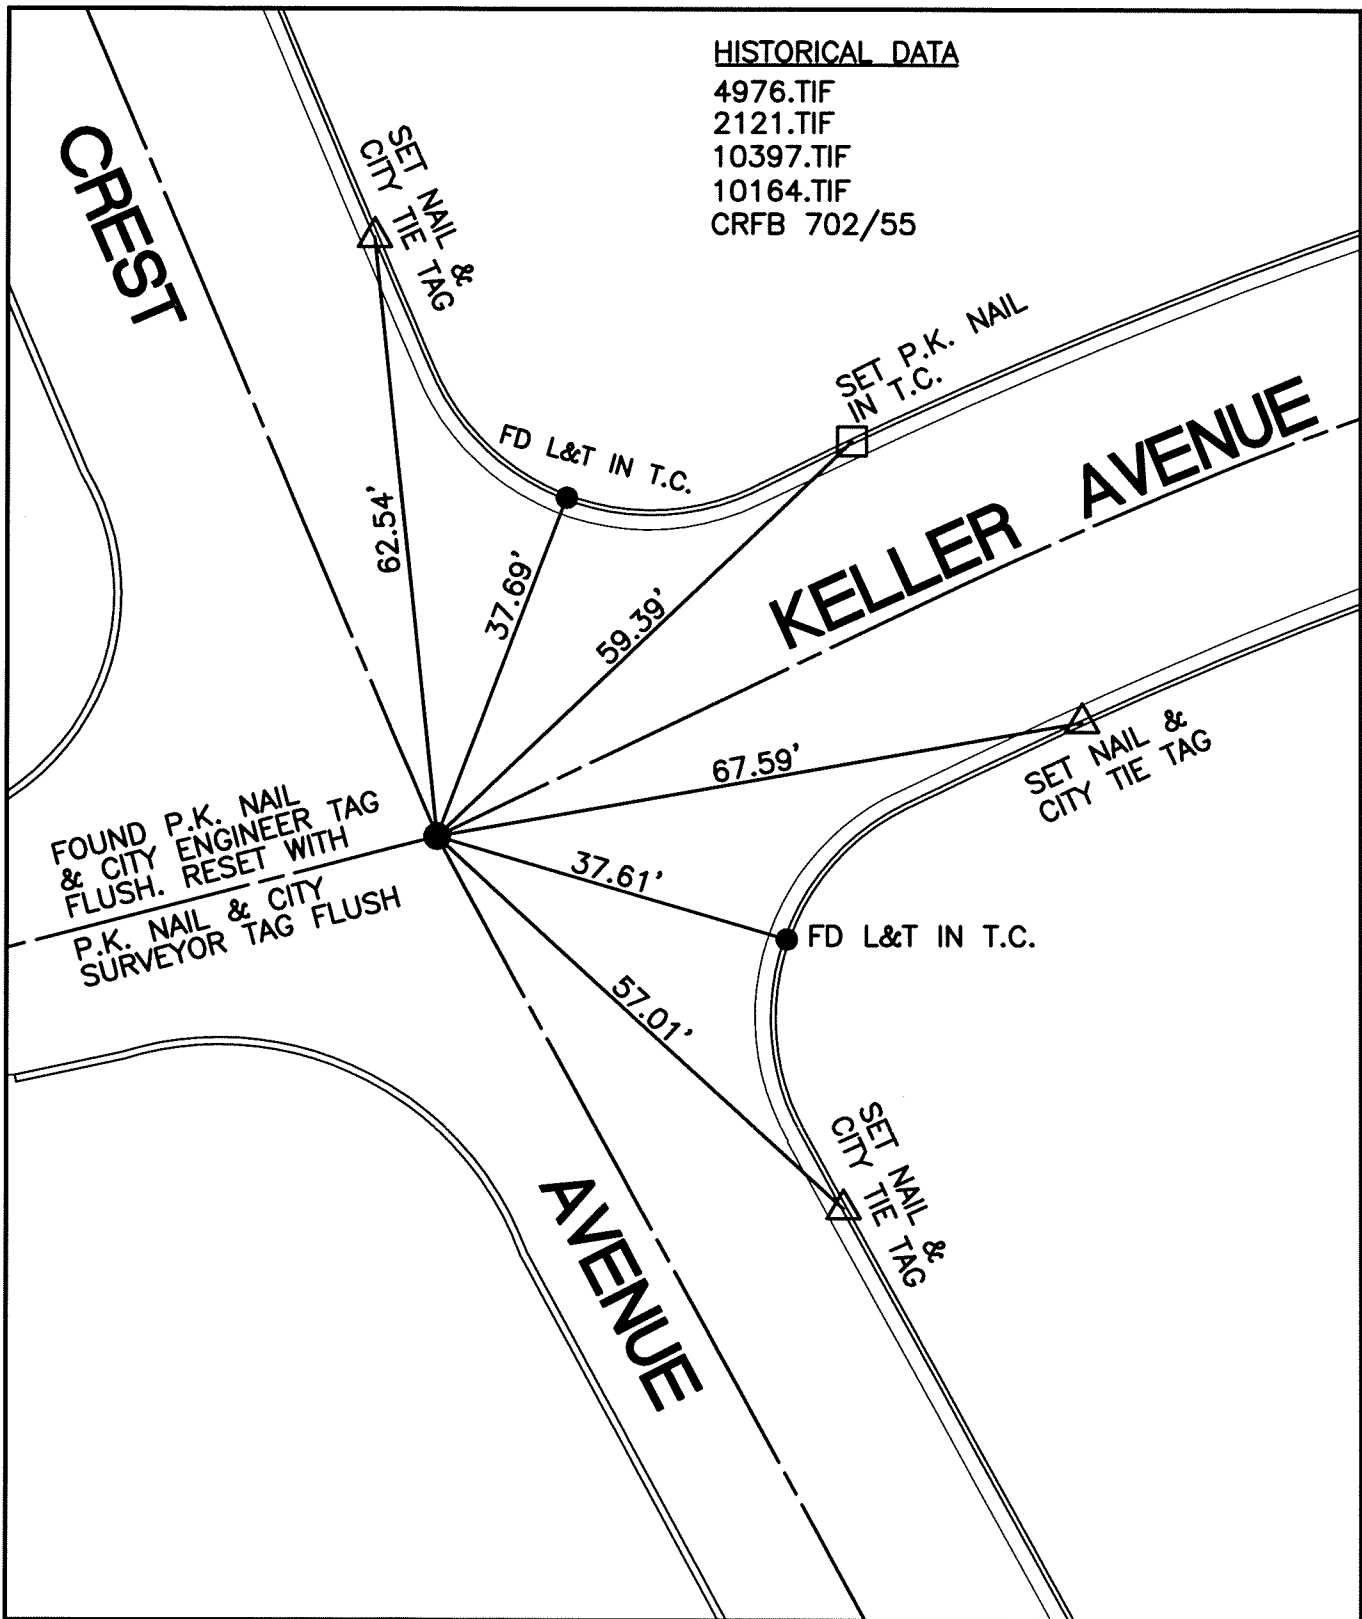

SCALE: 1"=20'
 DATE: 03/31/2011
 DRAWN BY: B DURENTE
 F.B.: SEE HISTORICAL DATA
 SEC: 2 T.3 S.,R.6 W

OFFICIAL TIE PLAT
 CITY OF RIVERSIDE

THESE TIES ARE FOR THE PURPOSE OF PERPETUATING THE FOUND MONUMENTATION. NO CLAIM IS MADE AS THE RELATIONSHIP OF THE POINTS OR LINES SHOWN HEREON TO TRUE BOUNDARY LOCATIONS

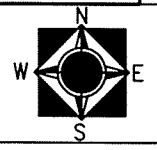

SHEET 1 OF 1