

SWING TIES

13774.TIF

STREET: BLEHM STREET

OFFICIAL USE ONLY

X-STREET: HAZELDELL, P.I. N'LY, E.C. S'LY

FD 11/4" I.P. W/CITY ENGR TAG DN 0.20' PER CRFB 851/21 ACCEPTED AS P.I.


SET NAIL & CITY TIE TAG

SET NAIL & CITY TIE TAG

FD 11/4" I.P. W/CITY ENGR TAG, DN 0.20' PER CRFB 851/26.

SET NAIL & CITY TIE TAG

FD 11/4" I.P. W/CITY ENGR TAG, DN 0.20' PER CRFB 851/23

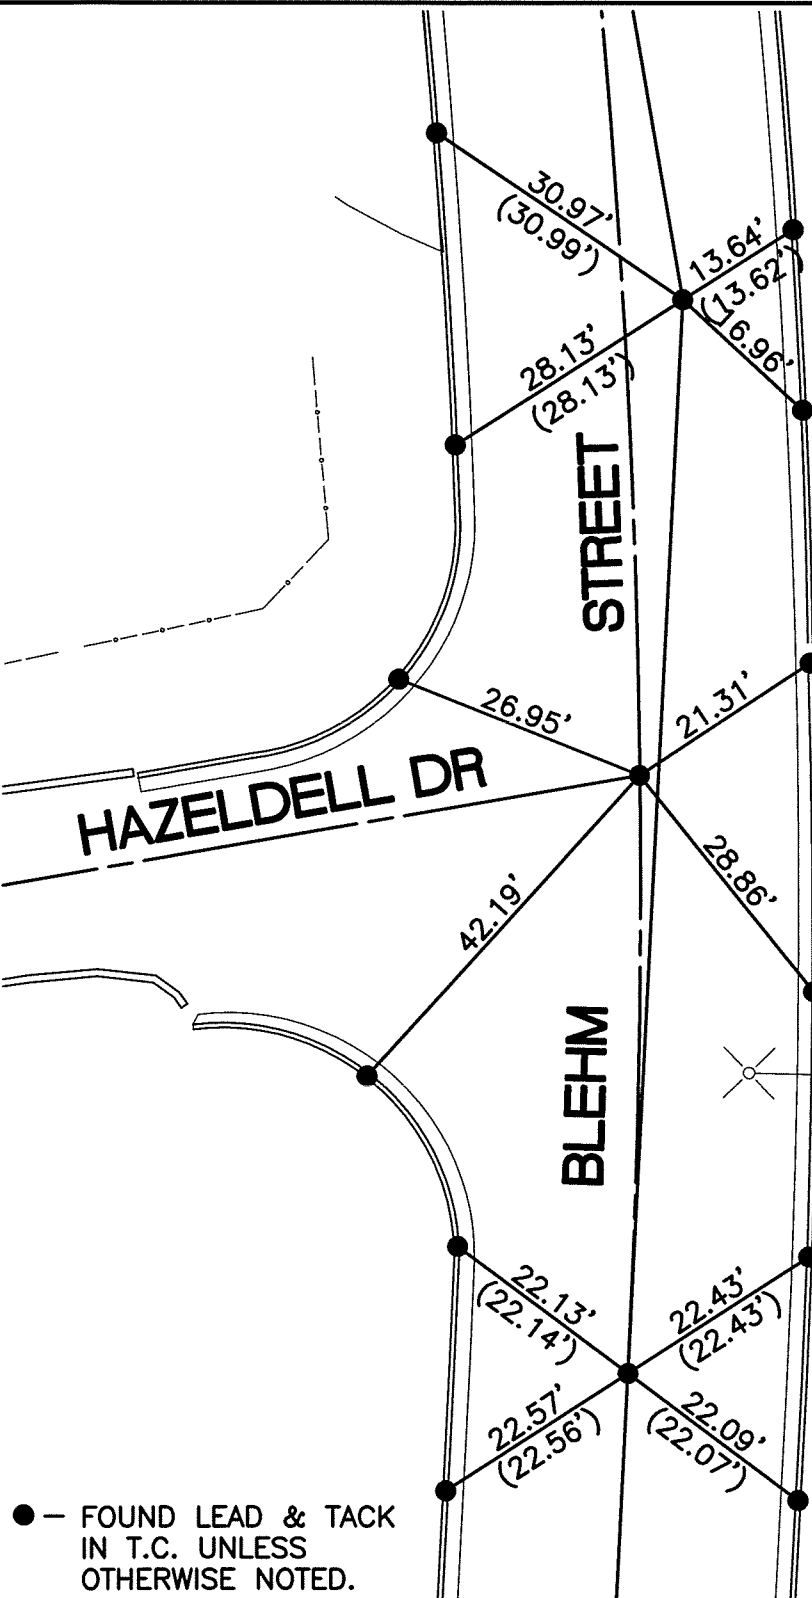


● - FOUND LEAD & TACK IN T.C. UNLESS OTHERWISE NOTED.

SCALE: 1"=20'
DATE: 3/15/11
DRAWN BY: CURT
F.B.:
SEC: T. S.,R. W

OFFICIAL TIE PLAT CITY OF RIVERSIDE

THESE TIES ARE FOR THE PURPOSE OF PERPETUATING THE FOUND MONUMENTATION. NO CLAIM IS MADE AS THE RELATIONSHIP OF THE POINTS OR LINES SHOWN HEREON TO TRUE BOUNDARY LOCATIONS

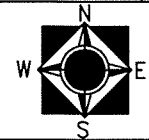

SHEET 1 OF 1