

1378.71F

CIVIL ENGINEERS • SURVEYORS • PLANNERS

SURVEY OF TRACT 19991 4 TIES

FOR K & B

W.O.No. 04-8234

DATE 6-25-85


SURVEY PARTY ANTHONY ANDREWS, MPEC

REF.

A.M. 11:00 P.M.

U INDICATES SET NAIL IN T/C
A INDICATES SET NAIL & TAG LS
301B ON T/C

LET UP FUSION WORK

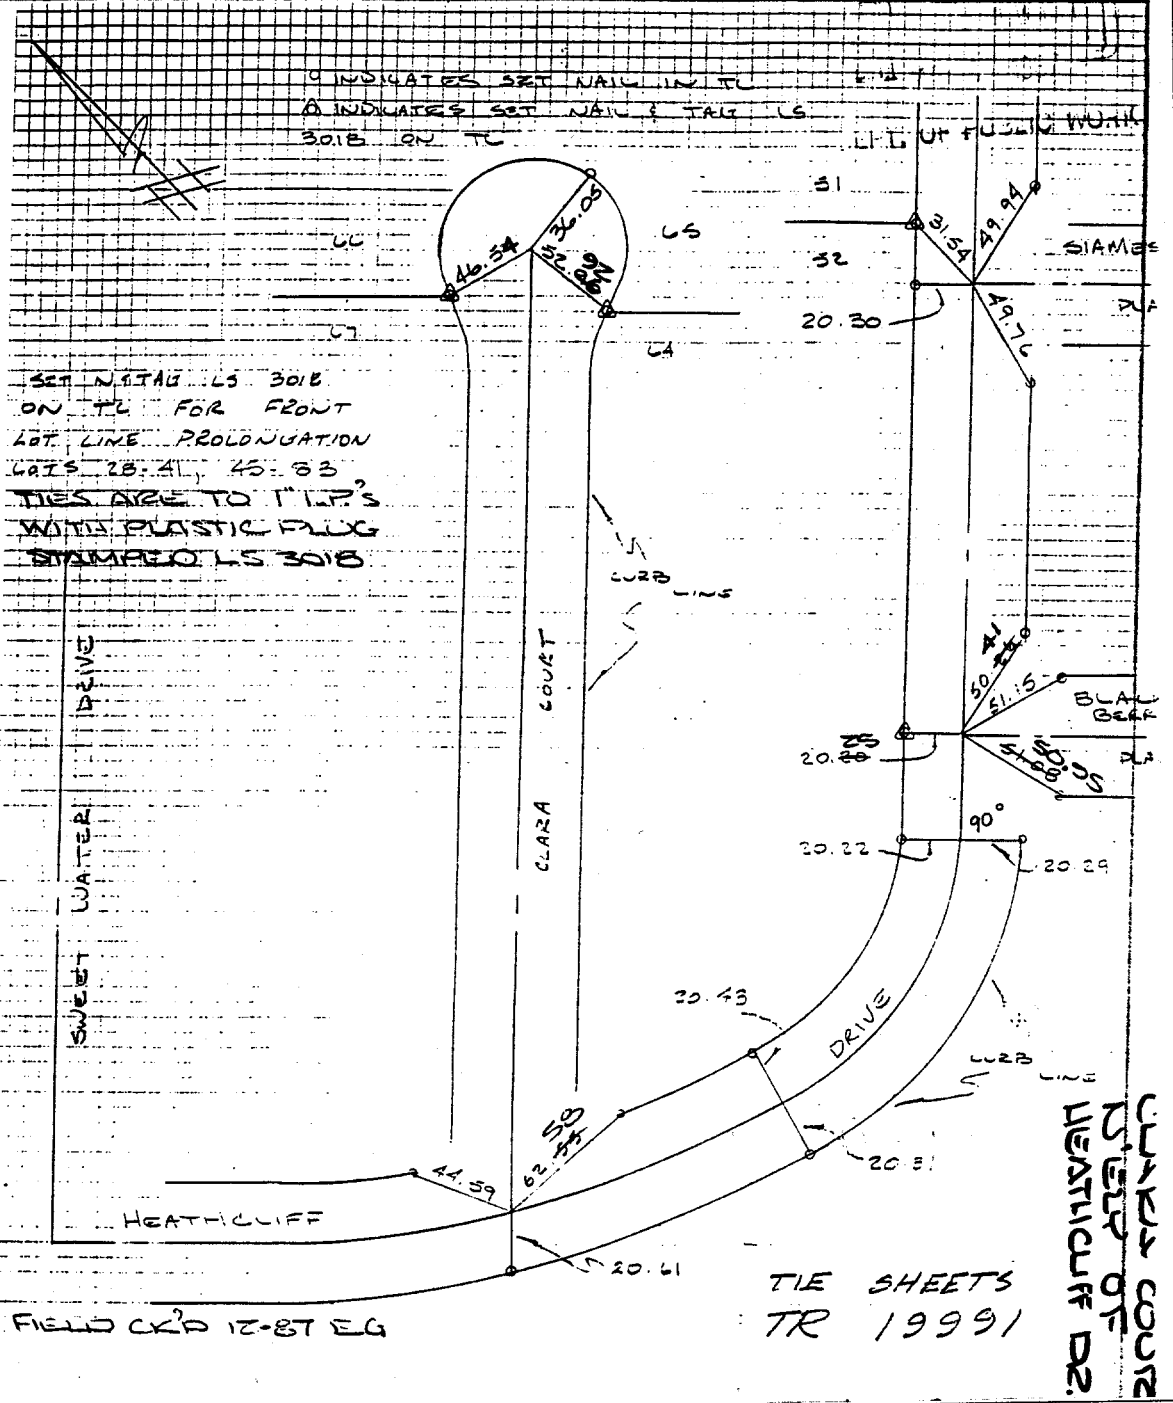

SURVEY NOTES

Street: CLARA CT.

X-Street: NEW HEATHCLIFF DR

OFFICIAL USE ONLY

- ✕ FD. Ramset Nail on T/C
- FD. "C" Nail on T/C

- FD. LD. & TK. on T/C
- Set LD. & TK. on T/C

Scale:
Date:
Drawn by:
W.O.::
F.B.:

OFFICIAL TIE PLAT

CITY OF RIVERSIDE

These ties are for the purpose of perpetuating the found monumentation. No claim is made as to the relationship of the points or lines shown hereon to true boundary locations.

Sheet 1 of 1
File No.: