


13780.TIF

STREET: VALLEY VIEW CIRCLE


X-STREET: AZALEA TERRACE ROAD

LEGEND :

- SET SPIKE AND WASHER STAMPED "L.S. 4693"
- SET LEAD & BRASS TACK ON TOP OF CURB
- INDICATES $\frac{R}{L}$ PROD W/ LEAD, TACK & TAG STAMPED "LS 4693" IN TOP OF CURB

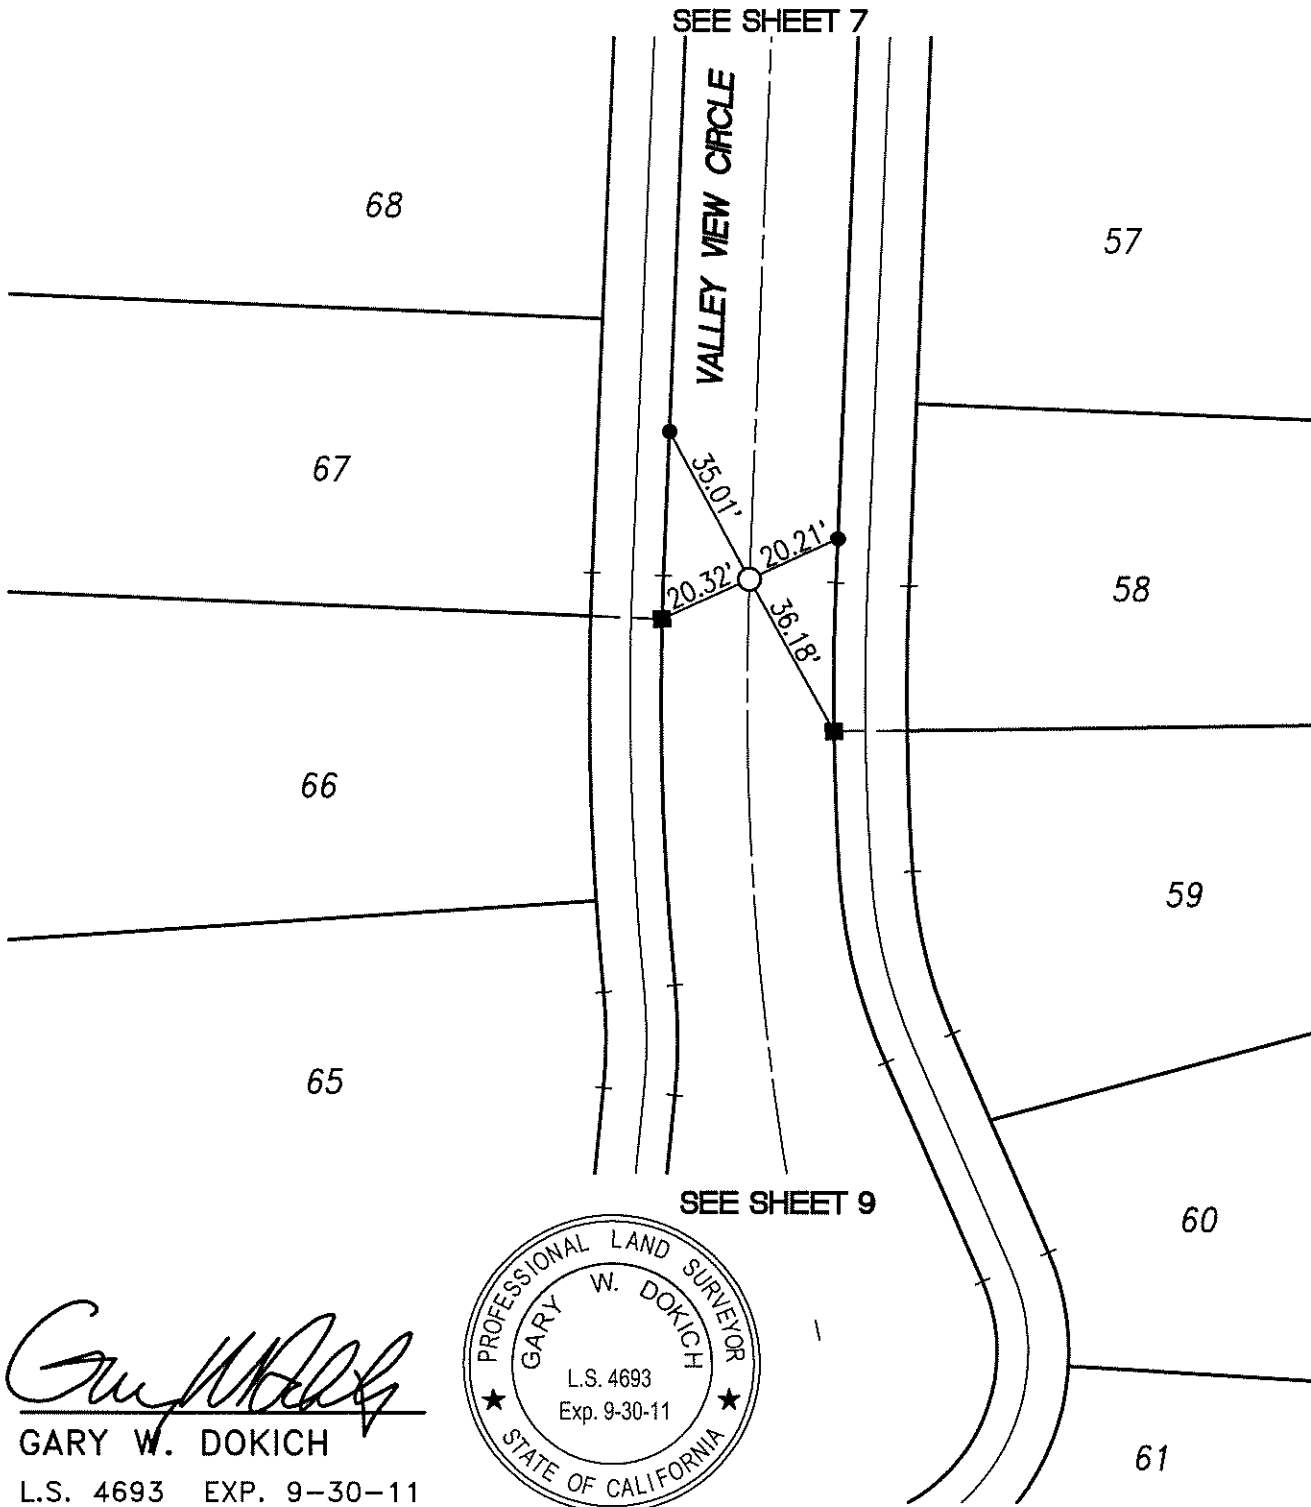

Gary W. Dokich
 GARY W. DOKICH
 L.S. 4693 EXP. 9-30-11

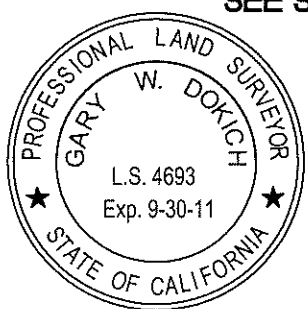

| |
|----------------|
| SCALE: 1"=40' |
| DATE: 12/22/10 |
| DRAWN BY: TC |
| MDS CONSULTING |
| F.B.: |

OFFICIAL TIE PLAT
 CITY OF RIVERSIDE

TRACT 30717

| |
|---------------|
| |
| SHEET 8 OF 16 |
| FILE NO.: |