


137977.TIF

STREET: INDIGO POINT

X-STREET: LAUREL RIDGE ROAD

LEGEND :

- SET SPIKE AND WASHER STAMPED "L.S. 4693"
- SET LEAD & BRASS TACK ON TOP OF CURB
- INDICATES \perp PROD W/ LEAD, TACK & TAG STAMPED "LS 4693" IN TOP OF CURB

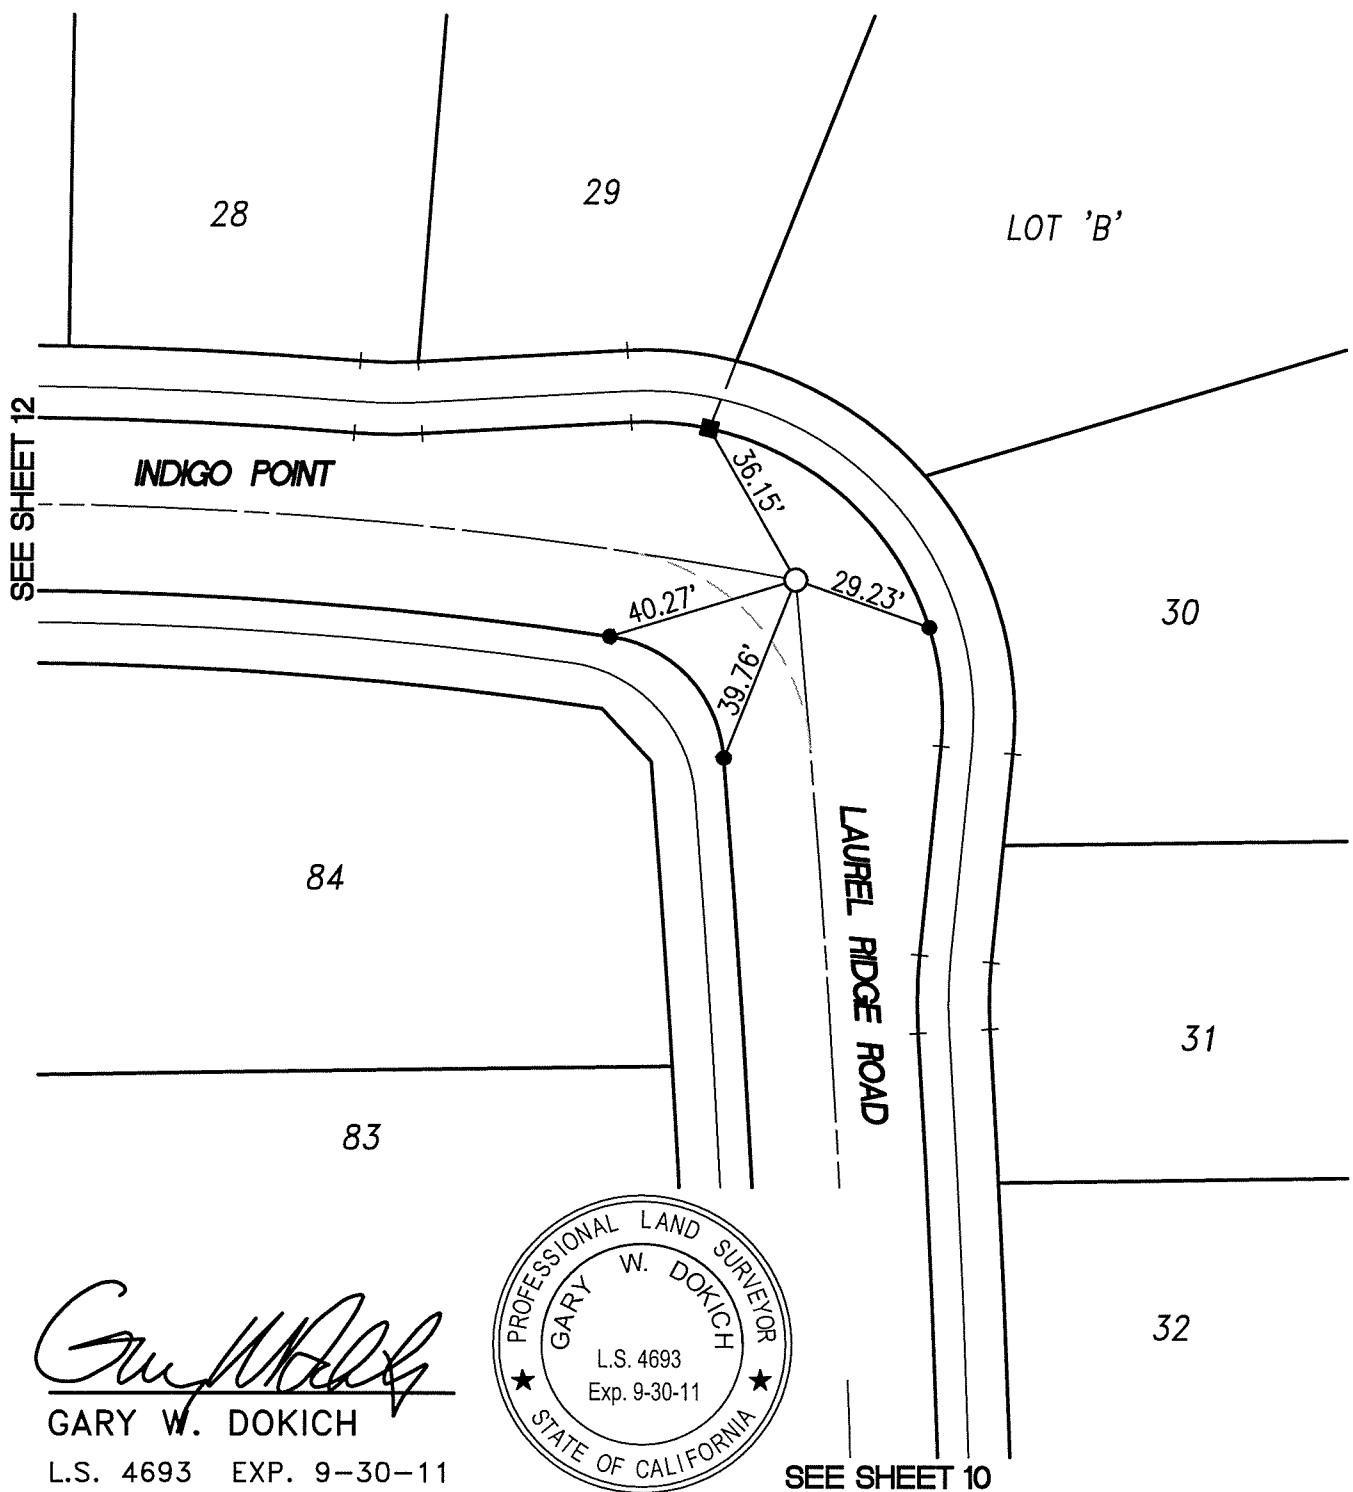

SEE SHEET 12

SEE SHEET 10

Gary W. Dokich
GARY W. DOKICH
 L.S. 4693 EXP. 9-30-11



| |
|----------------|
| SCALE: 1"=40' |
| DATE: 12/21/10 |
| DRAWN BY: TC |
| MDS CONSULTING |
| F.B.: |

OFFICIAL TIE PLAT
 CITY OF RIVERSIDE
 TRACT 30717-1

NORTH
 SHEET 11 OF 20
 FILE NO.: