



13822.TIF

STREET: DAYTON STREET

X-STREET: MAPLE LANE

LEGEND :

- SET SPIKE AND WASHER STAMPED "L.S. 4693"
- SET LEAD & BRASS TACK ON TOP OF CURB
- INDICATES \perp PROD W/ LEAD, TACK & TAG STAMPED "LS 4693" IN TOP OF CURB

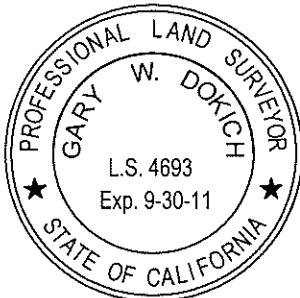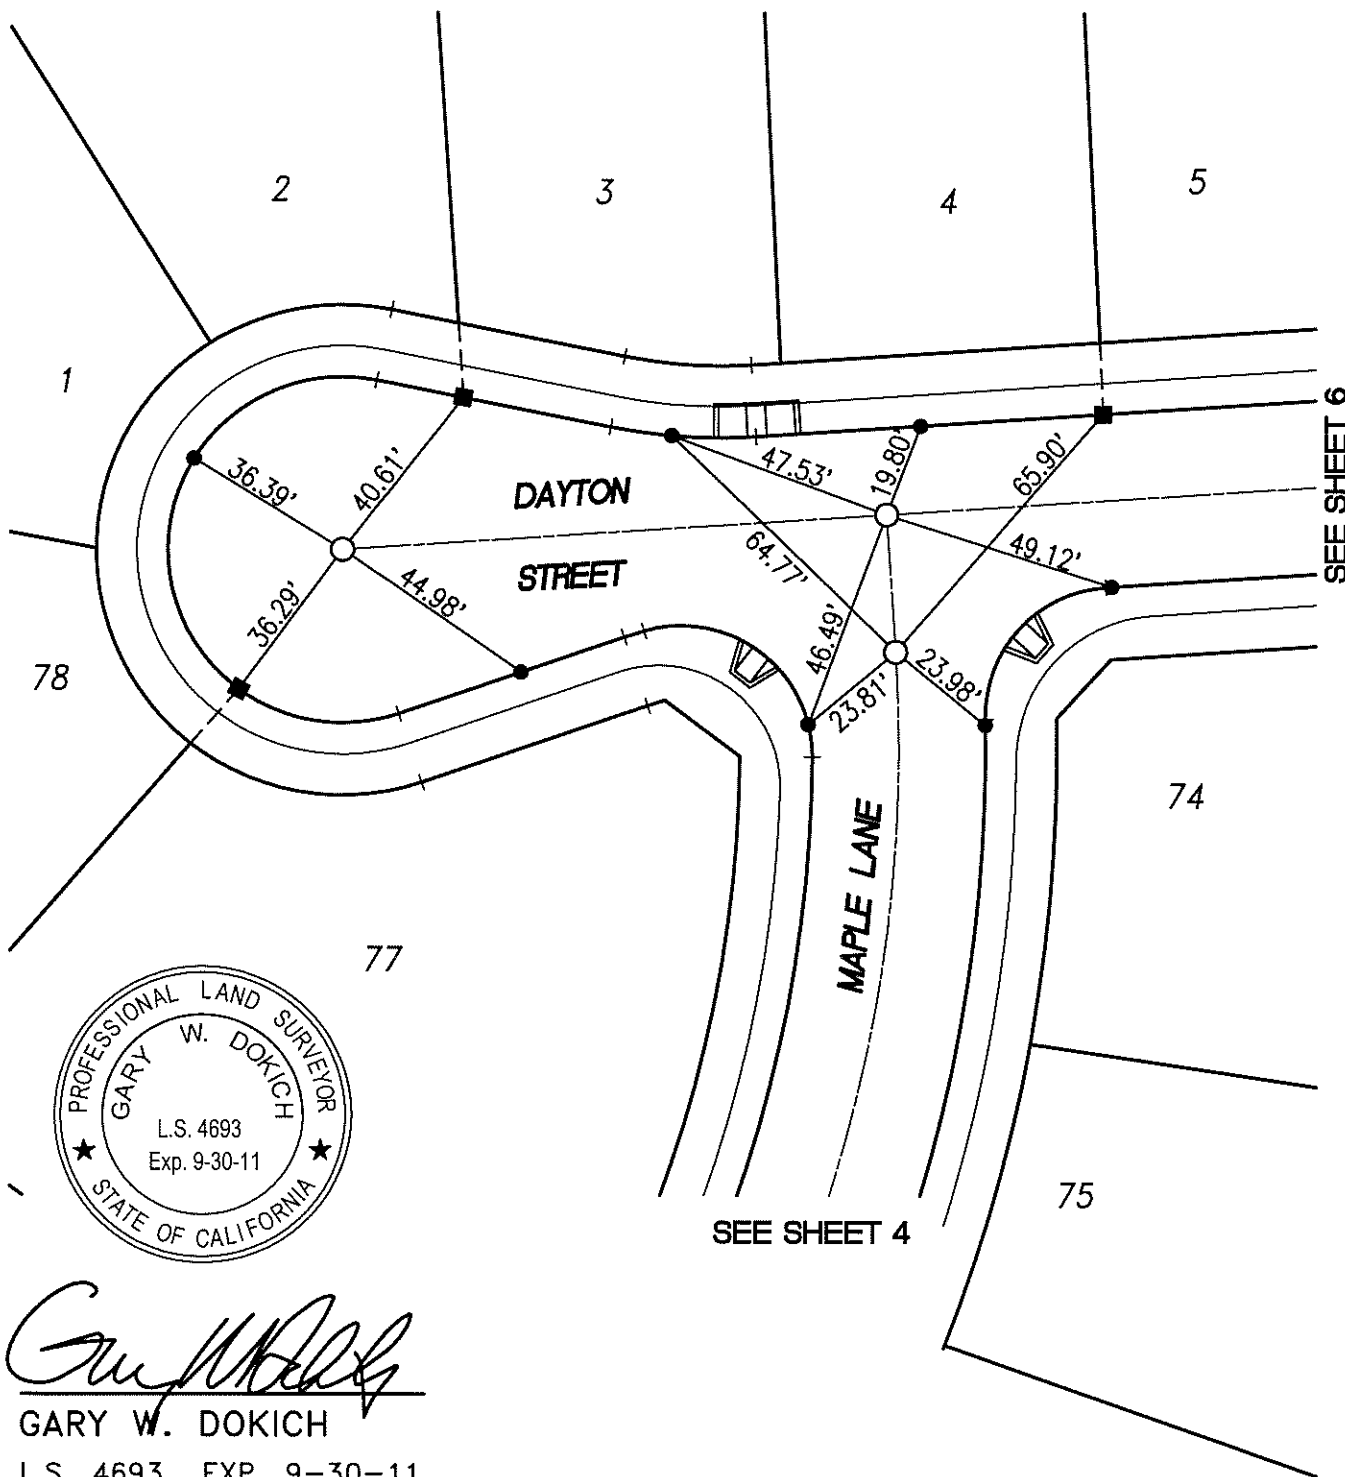


Gary W. Dokich
 GARY W. DOKICH
 L.S. 4693 EXP. 9-30-11

SCALE: 1"=40'
DATE: 11/16/10
DRAWN BY: TC
MDS CONSULTING
F.B.:

OFFICIAL TIE PLAT
 CITY OF RIVERSIDE

TRACT 30718



NORTH

SHEET 5 OF 17
FILE NO.: