

13824.TIF


STREET: LUCIA COURT

X-STREET: DAYTON STREET

LEGEND :

- SET SPIKE AND WASHER STAMPED "L.S. 4693"
- SET LEAD & BRASS TACK ON TOP OF CURB
- INDICATES R PROD W/ LEAD, TACK & TAG STAMPED "LS 4693" IN TOP OF CURB

SEE SHEET 4

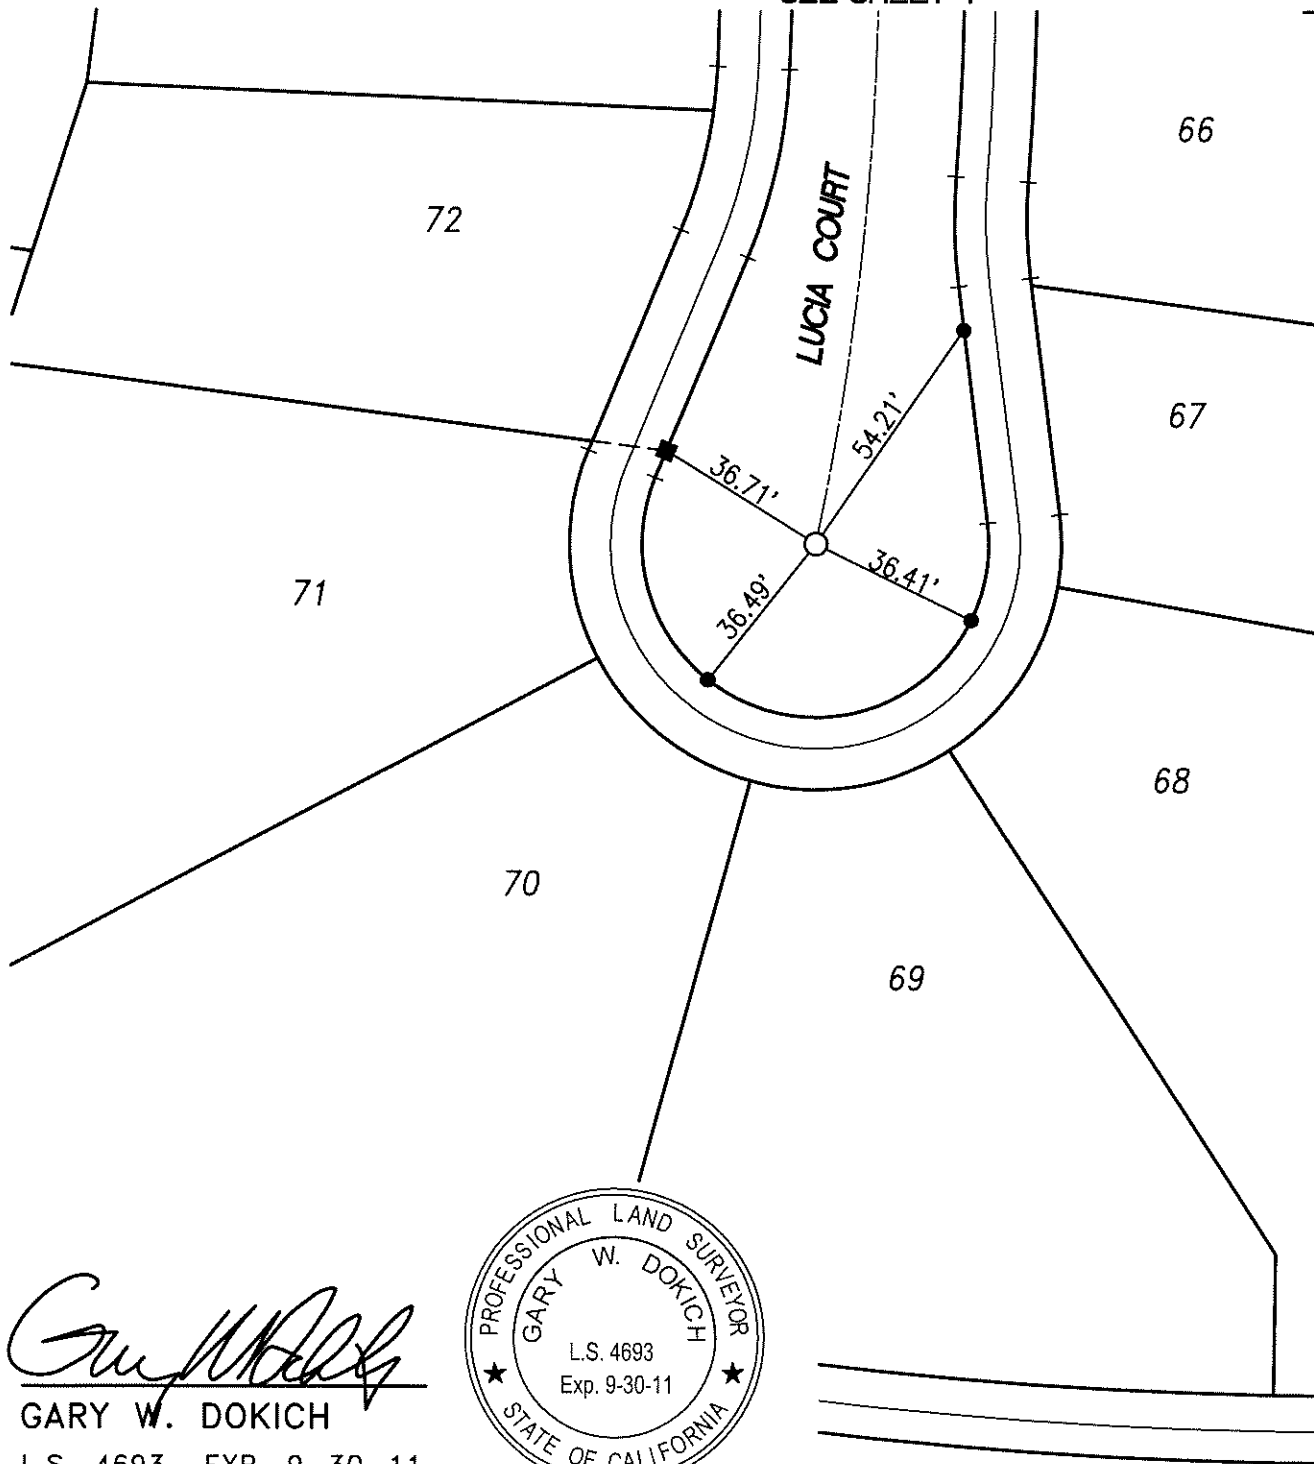

*Gary W. Dokich*  
 GARY W. DOKICH  
 L.S. 4693 EXP. 9-30-11



SCALE: 1"=40'
DATE: 11/15/10
DRAWN BY: TC
MDS CONSULTING
F.B.:

**OFFICIAL TIE PLAT**  
 CITY OF RIVERSIDE

---

**TRACT 30718**

SHEET 7 OF 17
FILE NO.: