

13827.TIF


STREET: GROVE COMMUNITY DRIVE

X-STREET: PORTLAND STREET

LEGEND :

- SET SPIKE AND WASHER STAMPED "L.S. 4693"
- SET LEAD & BRASS TACK ON TOP OF CURB
- INDICATES R PROD W/ LEAD, TACK & TAG STAMPED "LS 4693" IN TOP OF CURB

SEE SHEET 9

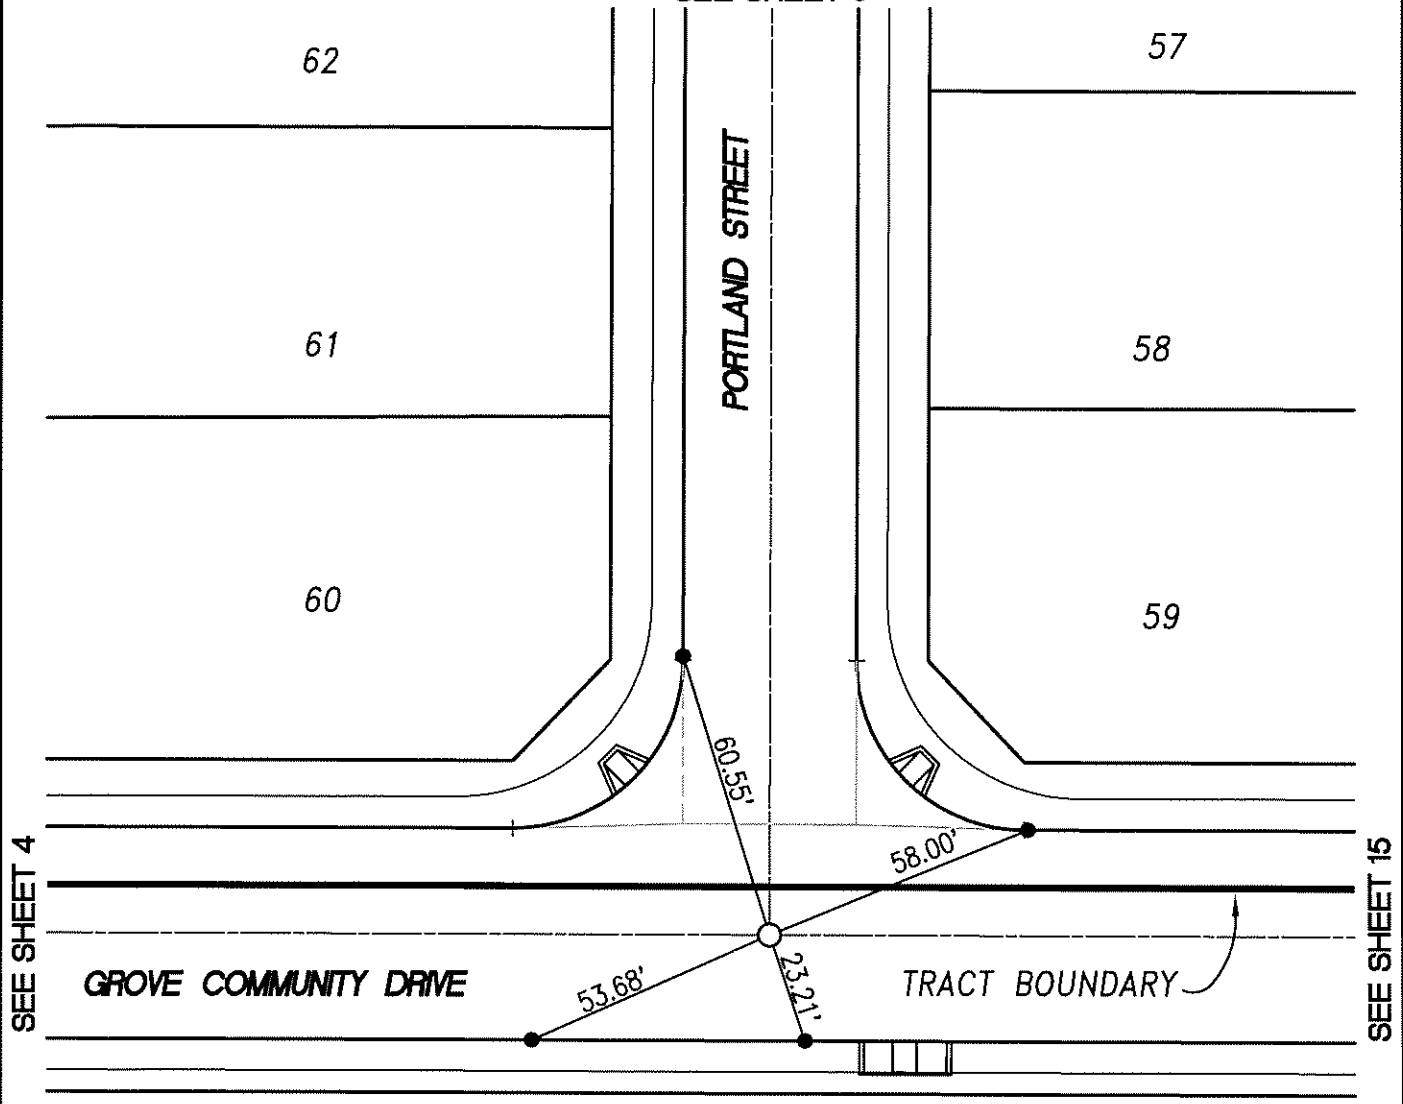

SEE SHEET 4

SEE SHEETS 15


Gary W. Dokich
 GARY W. DOKICH
 L.S. 4693 EXP. 9-30-11



PARK SITE

| |
|----------------|
| SCALE: 1"=40' |
| DATE: 11/15/10 |
| DRAWN BY: TC |
| MDS CONSULTING |
| F.B.: |

OFFICIAL TIE PLAT
 CITY OF RIVERSIDE
 TRACT 30718

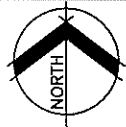
 NORTH

SHEET 10 OF 17
 FILE NO.: