


13830.TIF

STREET: DAYTON STREET


X-STREET: GESSAY PLACE

LEGEND :

- SET SPIKE AND WASHER STAMPED "L.S. 4693"
- SET LEAD & BRASS TACK ON TOP OF CURB
- INDICATES R PROD W/ LEAD, TACK & TAG STAMPED "LS 4693" IN TOP OF CURB

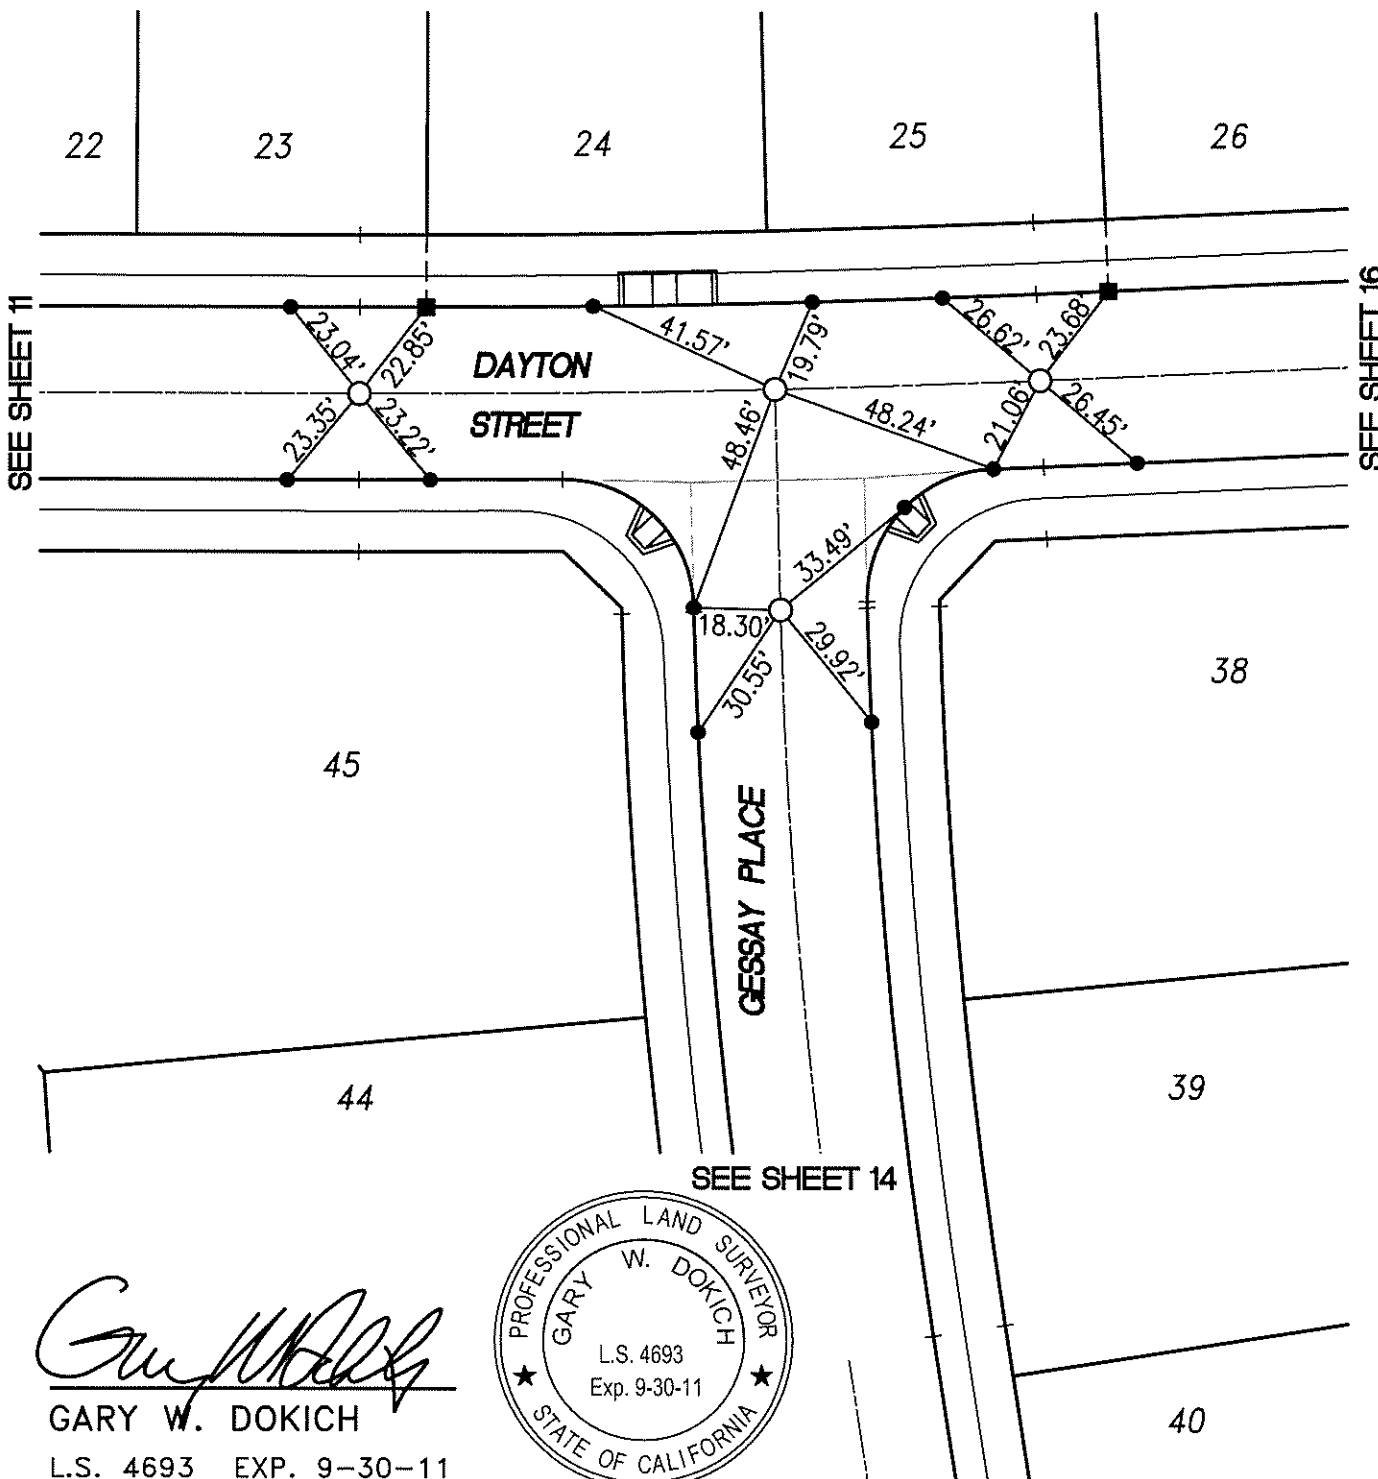


Gary W. Dokich
 GARY W. DOKICH
 L.S. 4693 EXP. 9-30-11

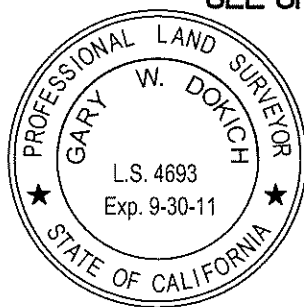

SCALE: 1"=40'
 DATE: 11/15/10
 DRAWN BY: TC
 MDS CONSULTING
 F.B.:

OFFICIAL TIE PLAT
 CITY OF RIVERSIDE
 TRACT 30718

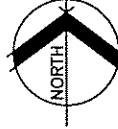
 SHEET 13 OF 17
 FILE NO.: