


13834.TIF

STREET: GROVE COMMUNITY DRIVE

X-STREET: GESSAY PLACE

LEGEND :

- SET SPIKE AND WASHER STAMPED "L.S. 4693"
- SET LEAD & BRASS TACK ON TOP OF CURB
- INDICATES R PROD W/ LEAD, TACK & TAG STAMPED "LS 4693" IN TOP OF CURB

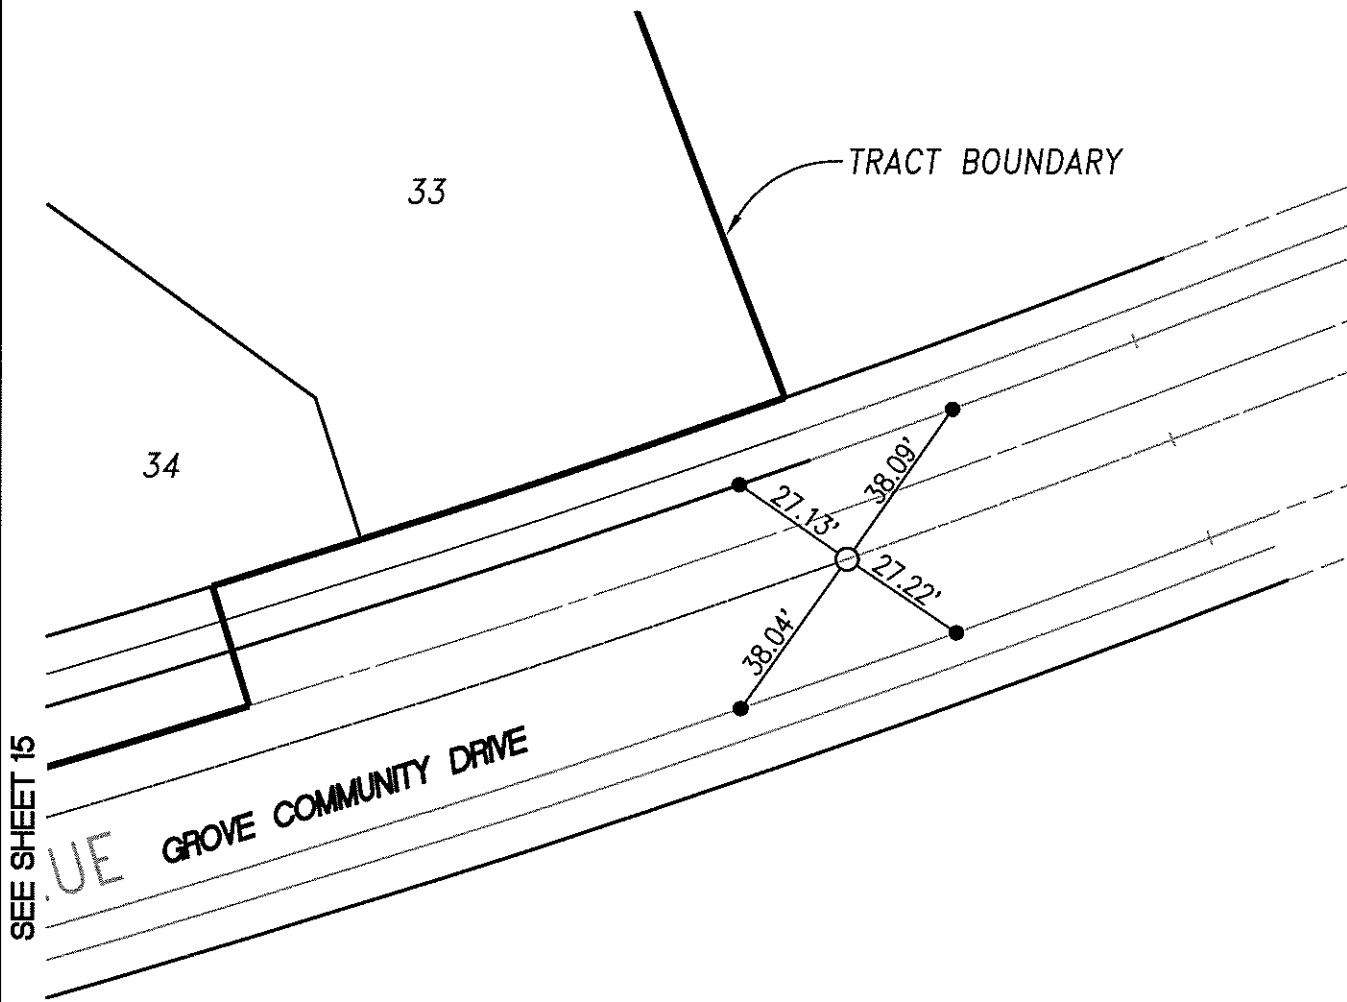

TRACT 22275-1

*Gary W. Dokich*  
 GARY W. DOKICH

L.S. 4693 EXP. 9-30-11



SCALE: 1"=40'  
 DATE: 11/16/10  
 DRAWN BY: TC  
 MDS CONSULTING  
 F.B.:

OFFICIAL TIE PLAT  
 CITY OF RIVERSIDE

TRACT 30718



SHEET 17 OF 17  
 FILE NO.: