


1385. TIF

74-20 SURVEY OF TRACT #5300 DATE 7-18-77
1029 PAGE 24B PARTY NO AND MEMBERS PEREZ LOUFERK DIAZ JR

MS NOTES CALC'D BY CALC'S CHECKED BY MAP NO WEATHER

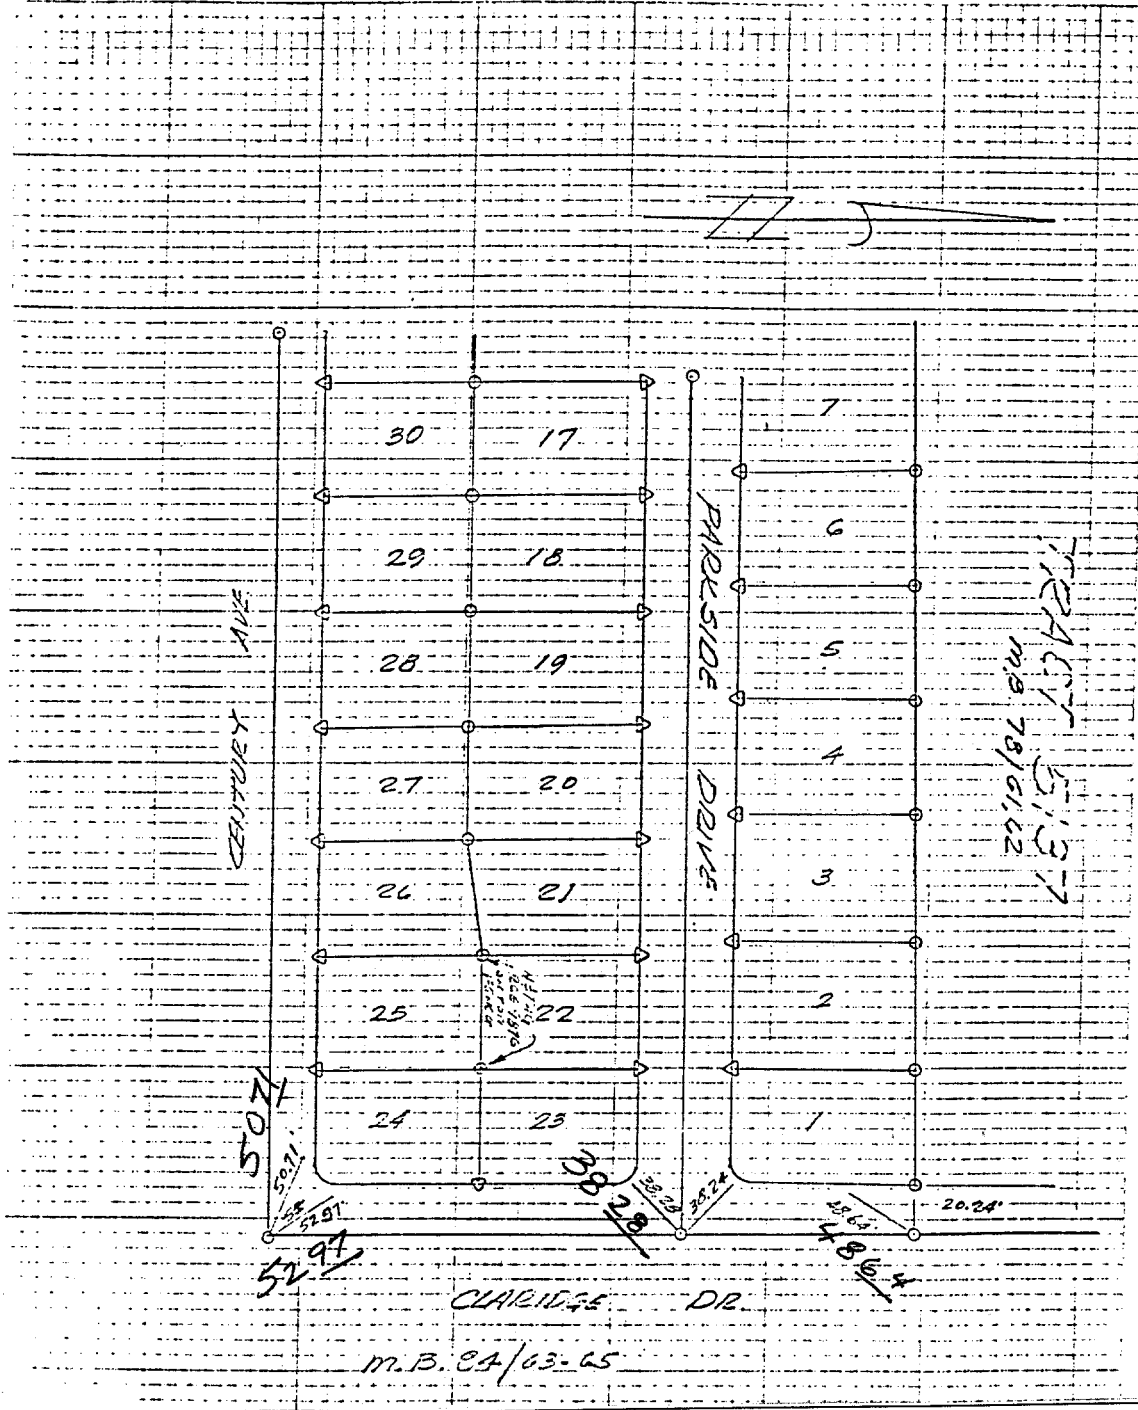

Street: CLARIDGE DR.

OFFICIAL USE ONLY

X-Street: PARKSIDE

PARKSIDE

- ✕ FD. Ramset Nail on T/C
- FD. LD. & TK. on T/C
- FD. "C" Nail on T/C
- Set LD. & TK. on T/C

Scale:
Date:
Drawn by:
W.O.:
F.B.:

OFFICIAL TIE PLAT

CITY OF RIVERSIDE

These ties are for the purpose of perpetuating the found monumentation. No claim is made as to the relationship of the points or lines shown hereon to true boundary locations.

Sheet 1 of 1
File No.: