


13861.TIF

STREET: MAPLEWOOD PLACE

X-STREET: EC
OFFICIAL USE ONLY

HISTORICAL DATA
11040.TIF
SWING TIES

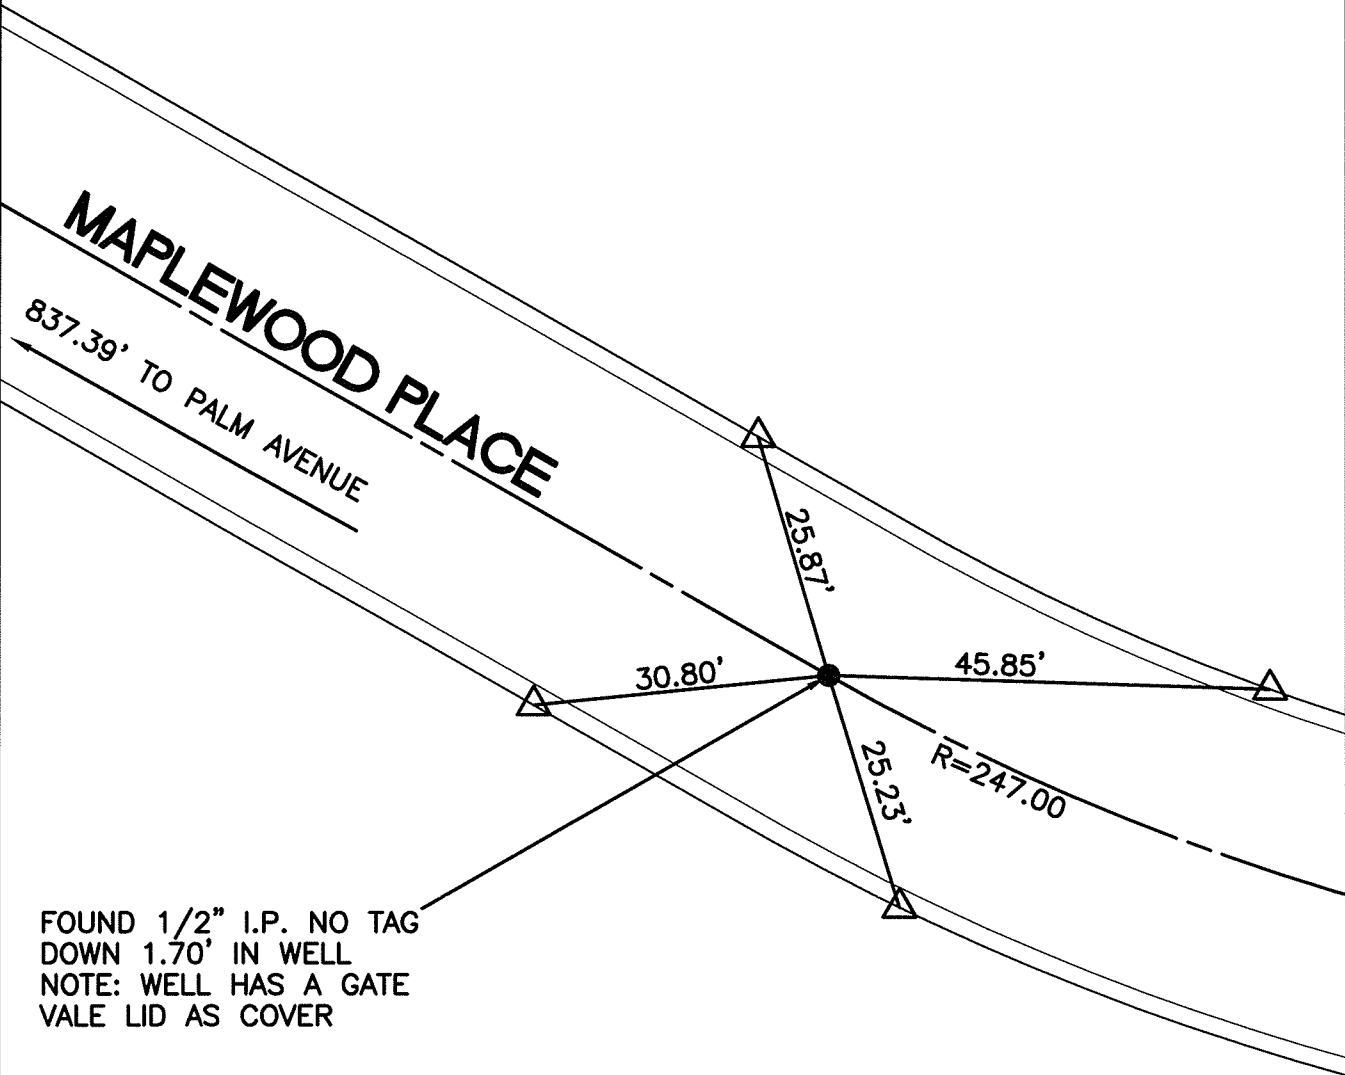


FOUND 1/2" I.P. NO TAG
DOWN 1.70' IN WELL
NOTE: WELL HAS A GATE
VALE LID AS COVER

SET NAIL & CITY TIE TAG
IN T.C. AT ALL TIE POINTS
UNLESS NOTED OTHERWISE

SCALE: 1"=20'
DATE: 05/10/2011
DRAWN BY: B DURENTE
F.B.: SEE HISTORICAL DATA
SEC: 27 T.2 S.,R.5 W

OFFICIAL TIE PLAT CITY OF RIVERSIDE

THESE TIES ARE FOR THE PURPOSE OF PERPETUATING THE FOUND
MONUMENTATION. NO CLAIM IS MADE AS THE RELATIONSHIP OF THE
POINTS OR LINES SHOWN HEREON TO TRUE BOUNDARY LOCATIONS

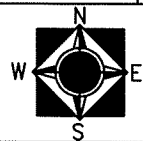

SHEET 1 OF 1