


# TRANSIT TIES

13864.TIF

STREET: ALESSANDRO BLVD. X-STREET: B.C. N'LY OF ROYAL HILL  
 OFFICIAL USE ONLY

**HISTORICAL DATA**  
 F.B. V1/61  
 F.B.P-6/71  
 2477.TIF  
 2478.TIF

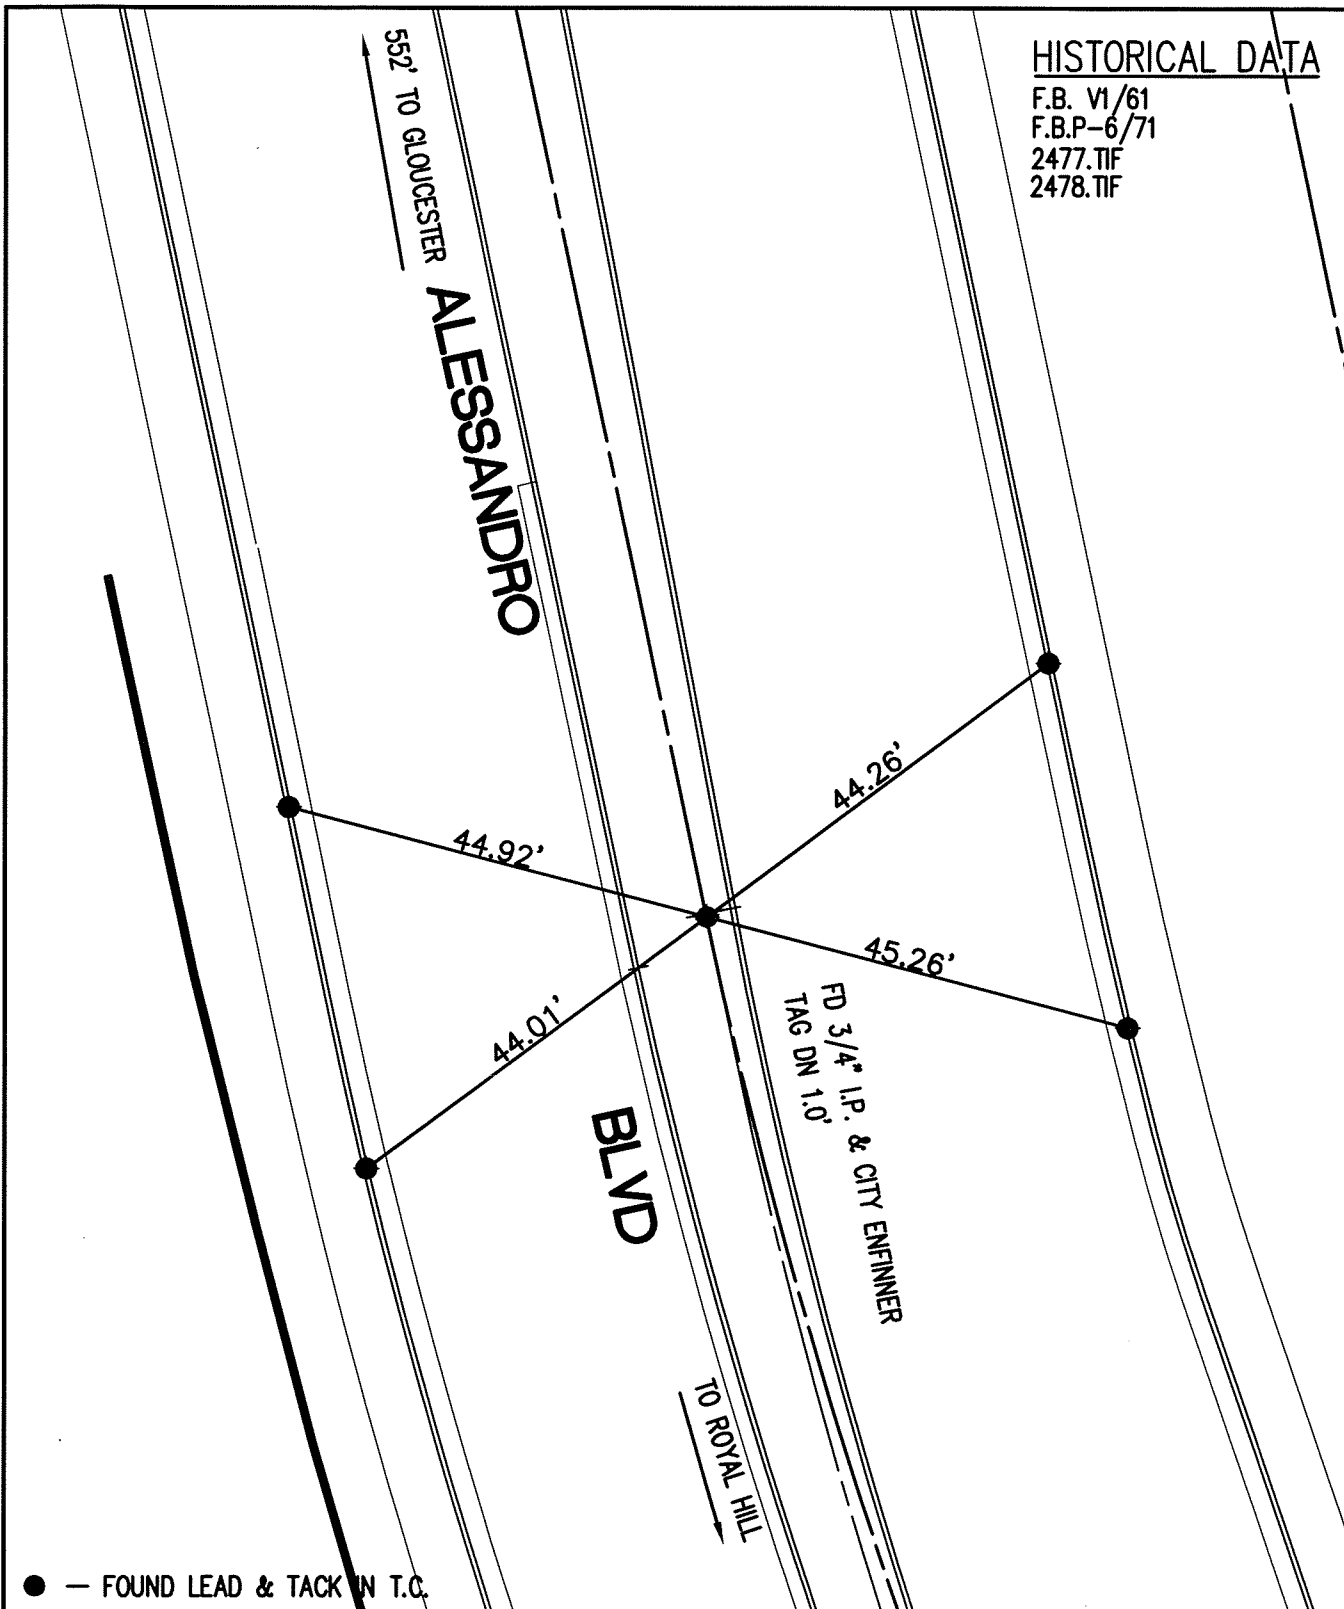


● — FOUND LEAD & TACK IN T.C.

SCALE: 1"=20'
DATE: 2/2011
DRAWN BY: B DURENTE
F.B.: SEE HISTORICAL DATA
SEC: T.2 S.,R.5 W

## OFFICIAL TIE PLAT CITY OF RIVERSIDE

THESE TIES ARE FOR THE PURPOSE OF PERPETUATING THE FOUND MONUMENTATION. NO CLAIM IS MADE AS THE RELATIONSHIP OF THE POINTS OR LINES SHOWN HEREON TO TRUE BOUNDARY LOCATIONS

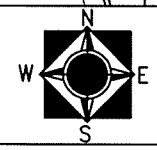

SHEET 1 OF 1