


# SWING TIES

13866.TIF

STREET: ALESSANDRO BLVD.

OFFICIAL USE ONLY

X-STREET: GLENHAVEN AVENUE

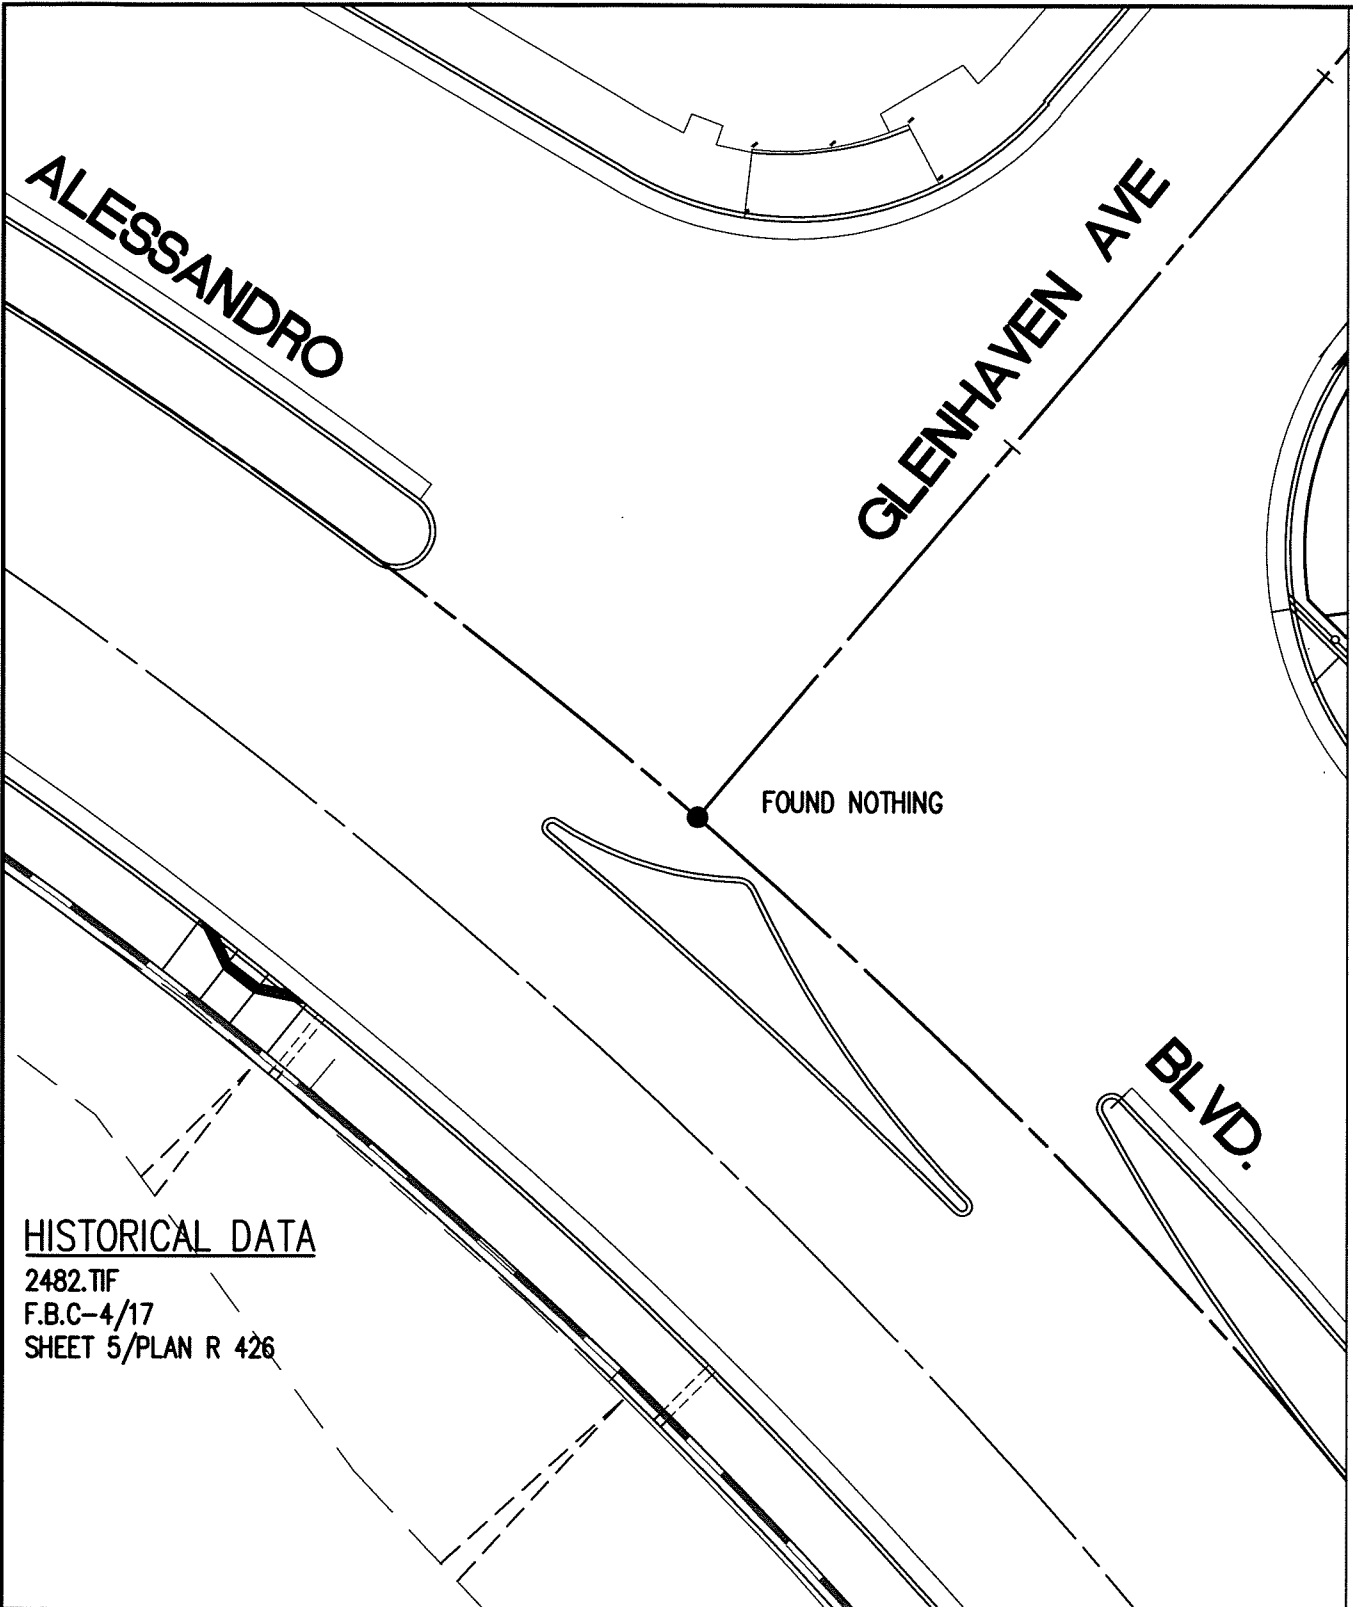

## HISTORICAL DATA

2482.TIF  
 F.B.C-4/17  
 SHEET 5/PLAN R 426

SCALE: 1"=20'

DATE: 2/2011


DRAWN BY: B DURENTE

F.B.: SEE HISTORICAL DATA

SEC: T.2 S., R.5 W

## OFFICIAL TIE PLAT CITY OF RIVERSIDE

THESE TIES ARE FOR THE PURPOSE OF PERPETUATING THE FOUND MONUMENTATION. NO CLAIM IS MADE AS THE RELATIONSHIP OF THE POINTS OR LINES SHOWN HEREON TO TRUE BOUNDARY LOCATIONS

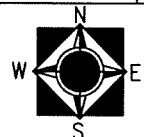

SHEET 1 OF 1