


# SWING TIES

13867TIF

STREET: ALESSANDRO BLVD.

OFFICIAL USE ONLY

X-STREET: BC

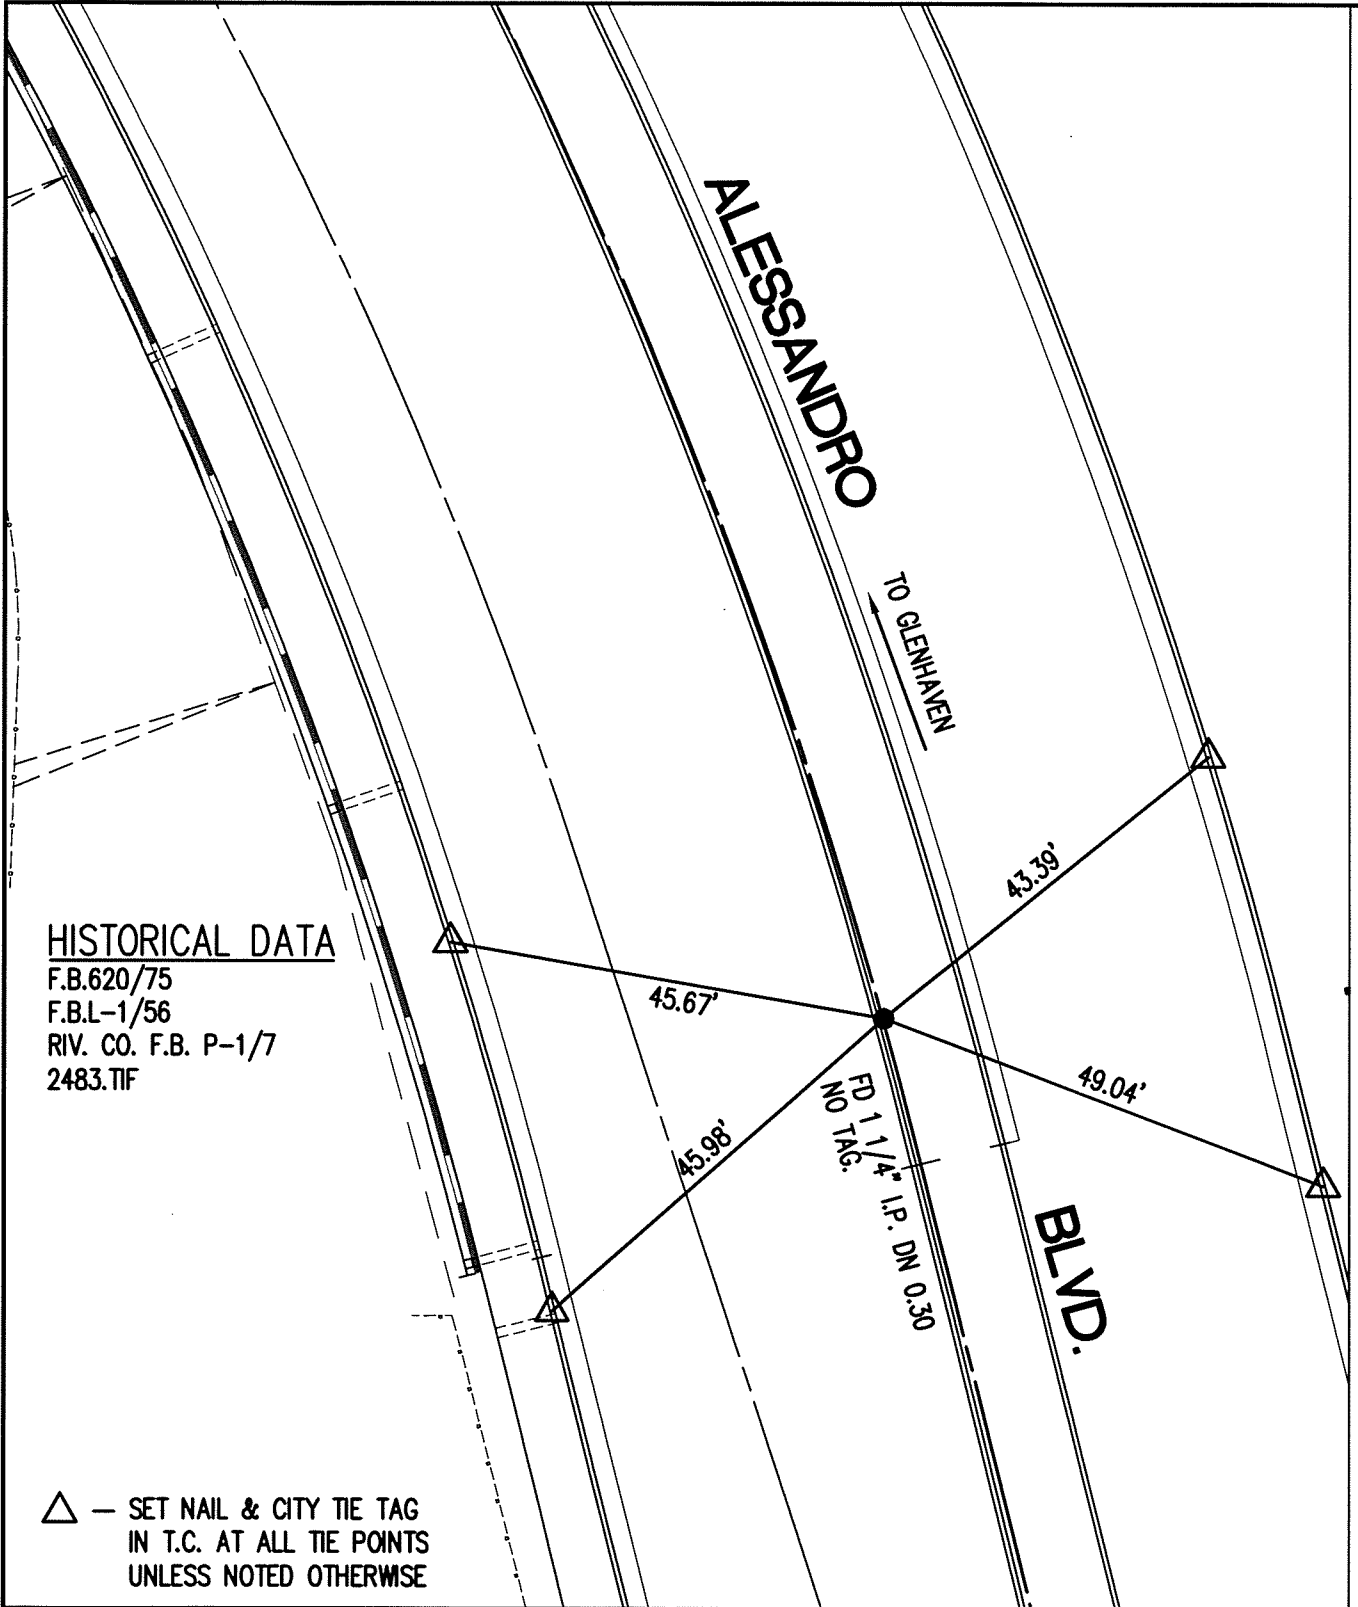

**HISTORICAL DATA**

F.B.620/75  
 F.B.L-1/56  
 RIV. CO. F.B. P-1/7  
 2483.TIF

△ — SET NAIL & CITY TIE TAG  
 IN T.C. AT ALL TIE POINTS  
 UNLESS NOTED OTHERWISE

SCALE: 1"=20'

DATE: 2/2011


DRAWN BY: B DURENTE

F.B.: SEE HISTORICAL DATA

SEC: T.2 S.,R.5 W

## OFFICIAL TIE PLAT CITY OF RIVERSIDE

THESE TIES ARE FOR THE PURPOSE OF PERPETUATING THE FOUND MONUMENTATION. NO CLAIM IS MADE AS THE RELATIONSHIP OF THE POINTS OR LINES SHOWN HEREON TO TRUE BOUNDARY LOCATIONS

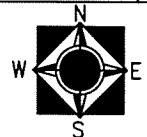

SHEET 1 OF 1