


SWING TIES

13870.TIF

STREET: ALESSANDRO

OFFICIAL USE ONLY

X-STREET: FALCON CREST

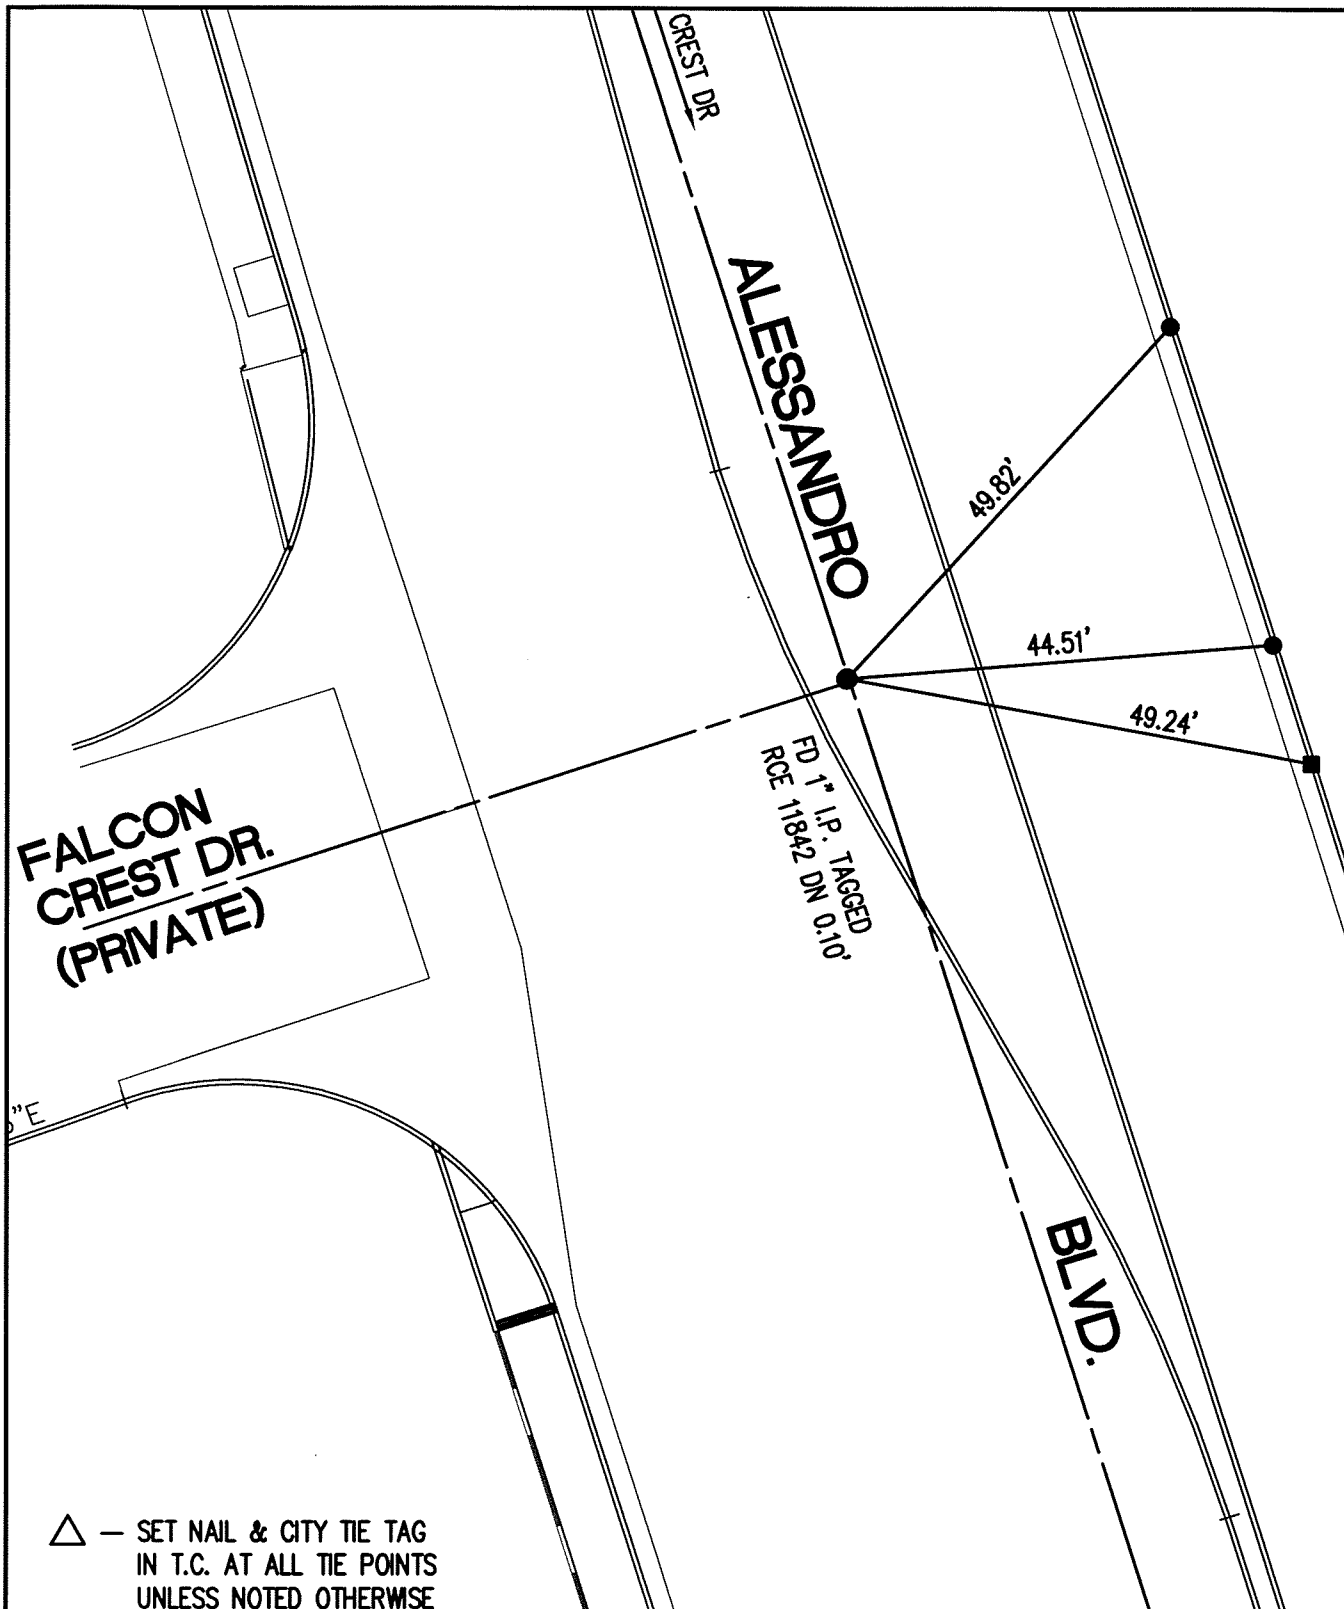

△ — SET NAIL & CITY TIE TAG
IN T.C. AT ALL TIE POINTS
UNLESS NOTED OTHERWISE

SCALE: 1"=20'
DATE: 2/2011
DRAWN BY: B DURENTE
F.B.: NO F.B. DATA
SEC: T.3 S.,R.5 W

OFFICIAL TIE PLAT CITY OF RIVERSIDE

THESE TIES ARE FOR THE PURPOSE OF PERPETUATING THE FOUND MONUMENTATION. NO CLAIM IS MADE AS THE RELATIONSHIP OF THE POINTS OR LINES SHOWN HEREON TO TRUE BOUNDARY LOCATIONS



SHEET 1 OF 1