


13872.TIF

HISTORICAL DATA
CRFB 931/21
1037.TIF

STREET: BROCKTON AVENUE
X-STREET: MAPLEWOOD PLACE
OFFICIAL USE ONLY

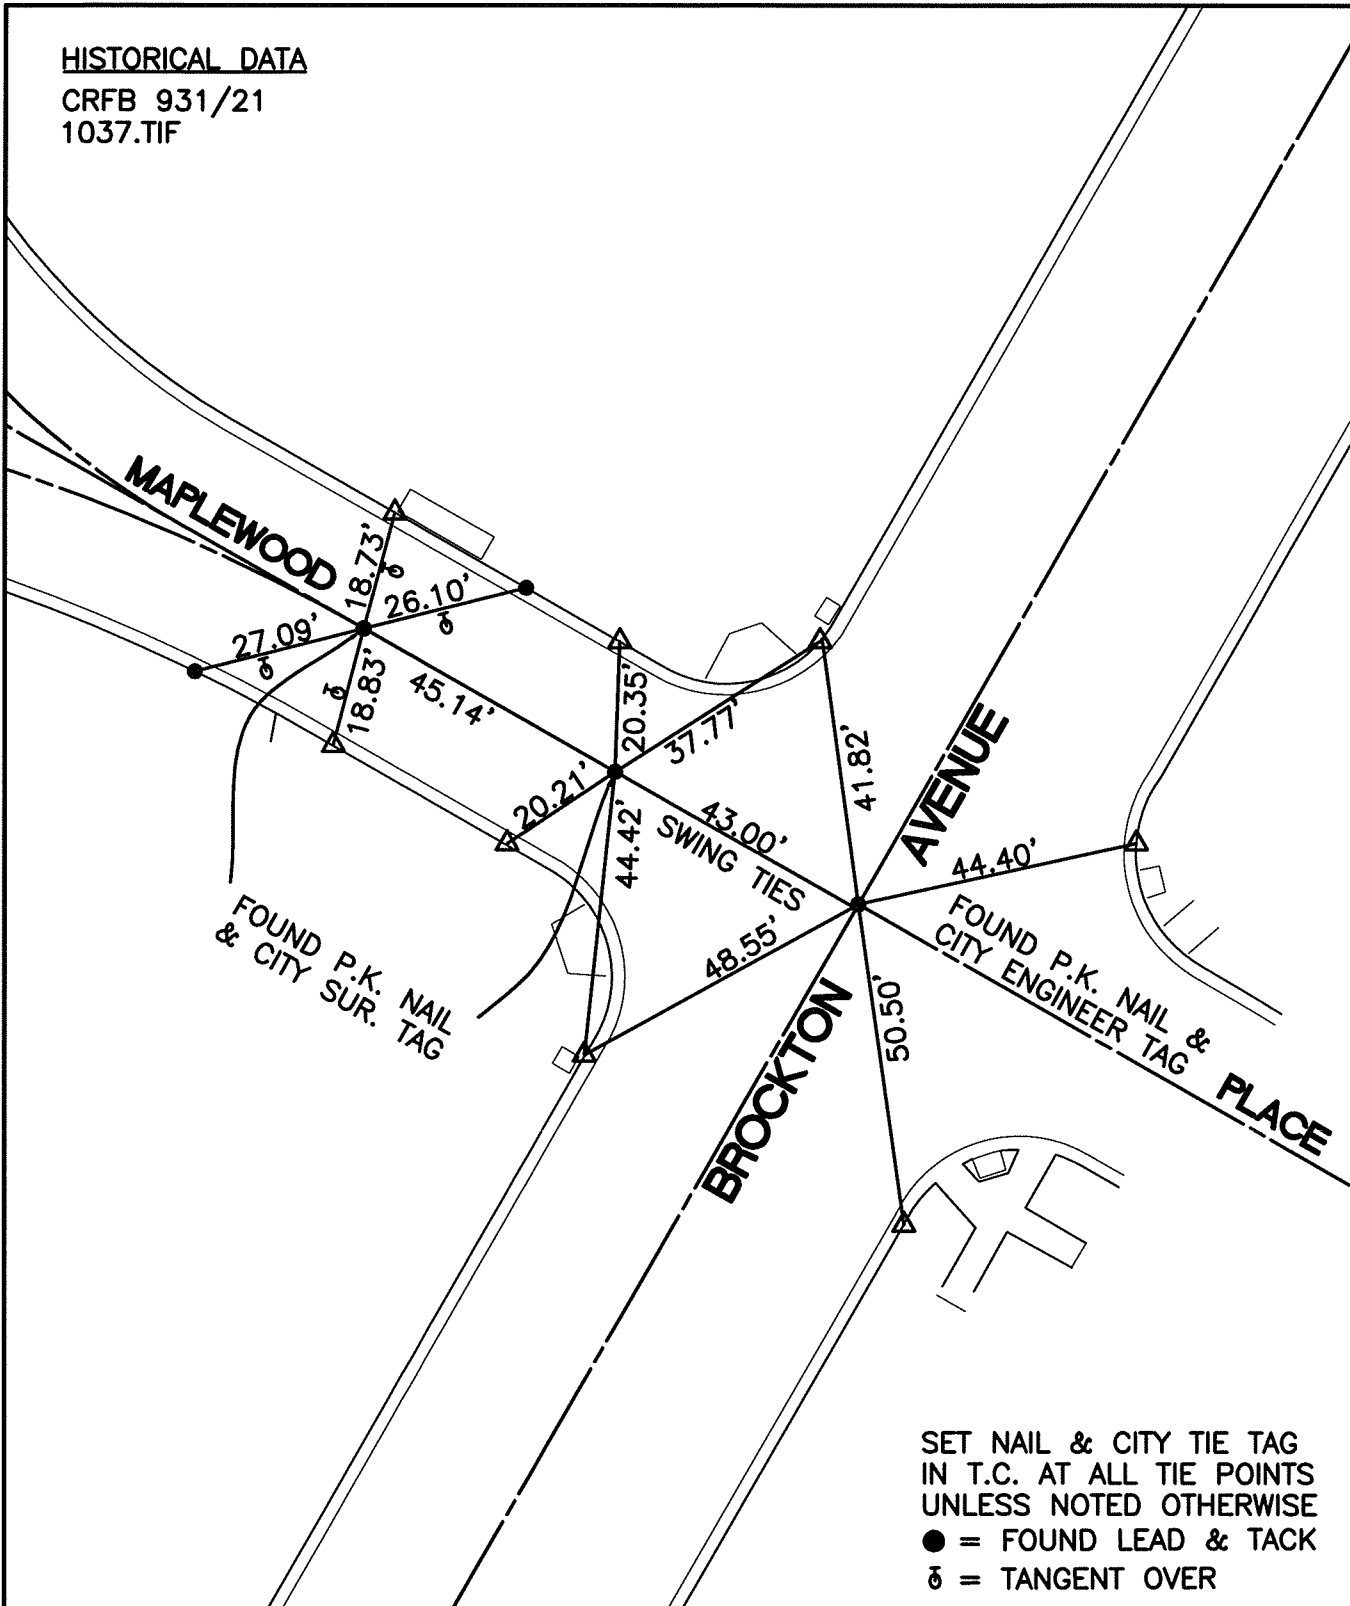


SET NAIL & CITY TIE TAG
IN T.C. AT ALL TIE POINTS
UNLESS NOTED OTHERWISE
● = FOUND LEAD & TACK
⊘ = TANGENT OVER

SCALE: 1"=30'
DATE: 05/10/2011
DRAWN BY: B DURENTE
F.B.: SEE HISTORICAL DATA
SEC: 27 T.2 S., R.5 W

OFFICIAL TIE PLAT
CITY OF RIVERSIDE

THESE TIES ARE FOR THE PURPOSE OF PERPETUATING THE FOUND
MONUMENTATION. NO CLAIM IS MADE AS THE RELATIONSHIP OF THE
POINTS OR LINES SHOWN HEREON TO TRUE BOUNDARY LOCATIONS

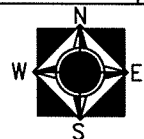

SHEET 1 OF 1