


13874.TIF

STREET: BRENTWOOD AVENUE X-STREET: E.C.
OFFICIAL USE ONLY


HISTORICAL DATA
FOUND NOTHING
11053.TIF
11054.TIF

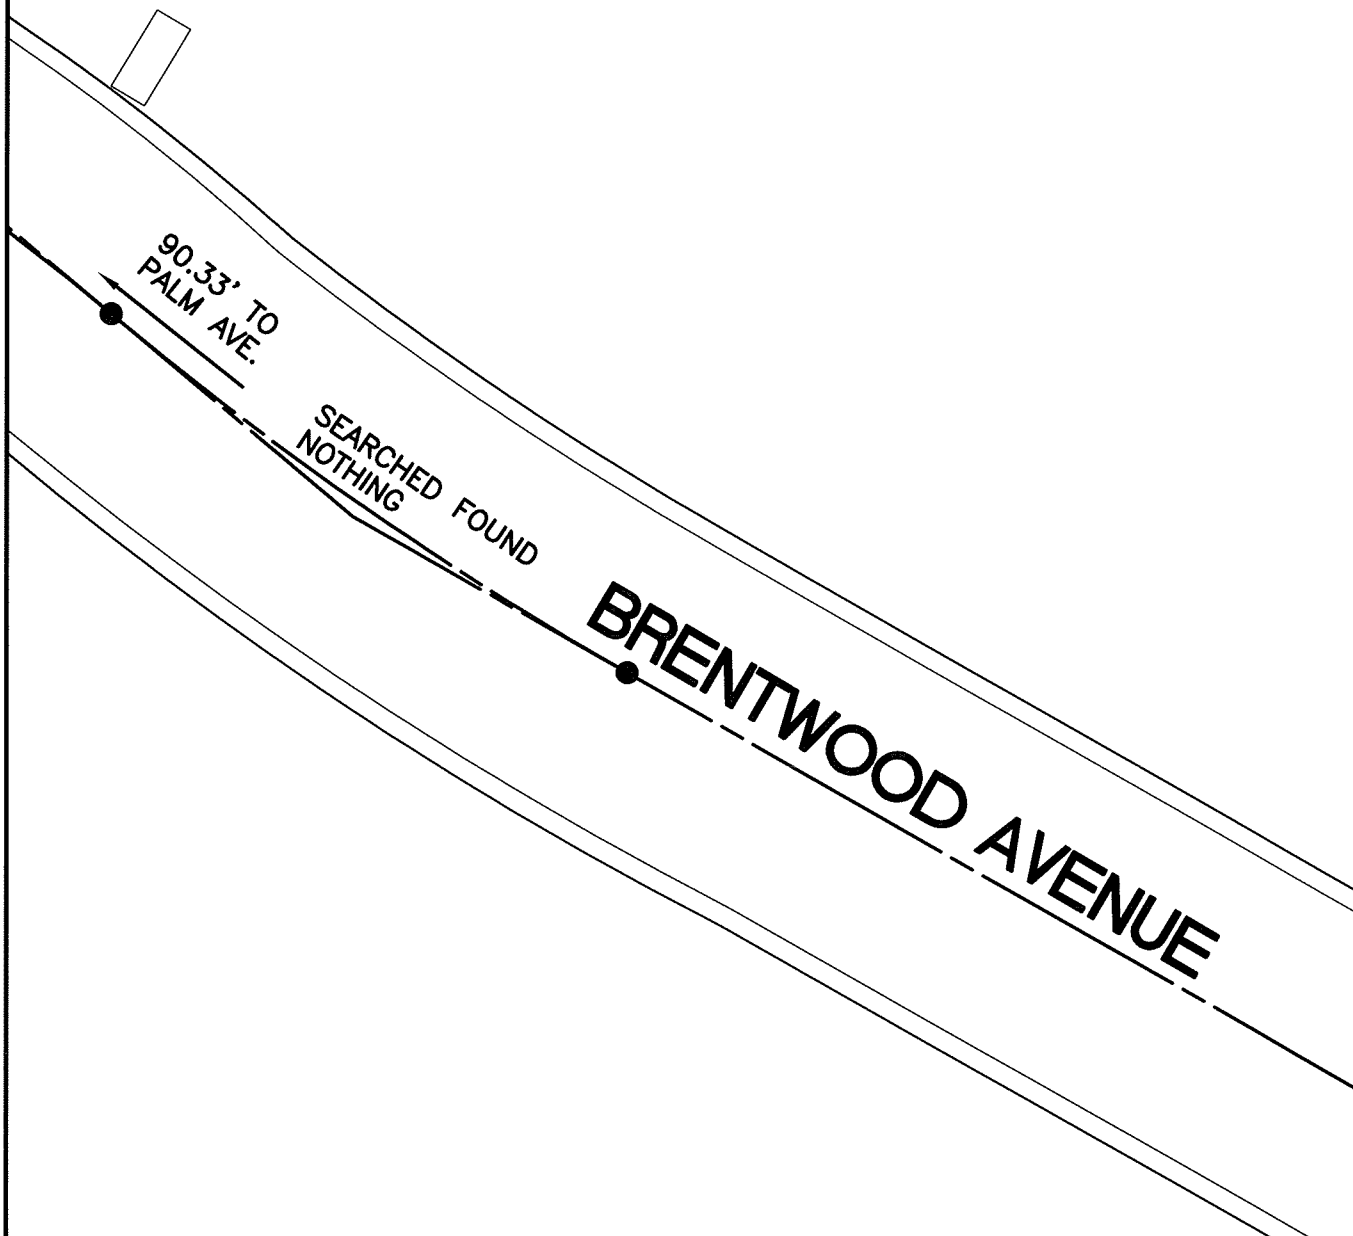

SCALE: 1"=20'
DATE: 05/10/2011
DRAWN BY: B DURENTE
F.B.:SEE HISTORICAL DATA
SEC: 27 T.2 S.,R.5 W

OFFICIAL TIE PLAT
CITY OF RIVERSIDE

THESE TIES ARE FOR THE PURPOSE OF PERPETUATING THE FOUND MONUMENTATION. NO CLAIM IS MADE AS THE RELATIONSHIP OF THE POINTS OR LINES SHOWN HEREON TO TRUE BOUNDARY LOCATIONS


 SHEET 1 OF 1