


13877.TIF

STREET: 14TH STREET

OFFICIAL USE ONLY
X-STREET: PARK AVENUE

HISTORICAL DATA
CRFB 387/7
CRFB 245/74-76
6346.TIF

□ = SET P.K. NAIL
△ = SET CITY TIE TAG

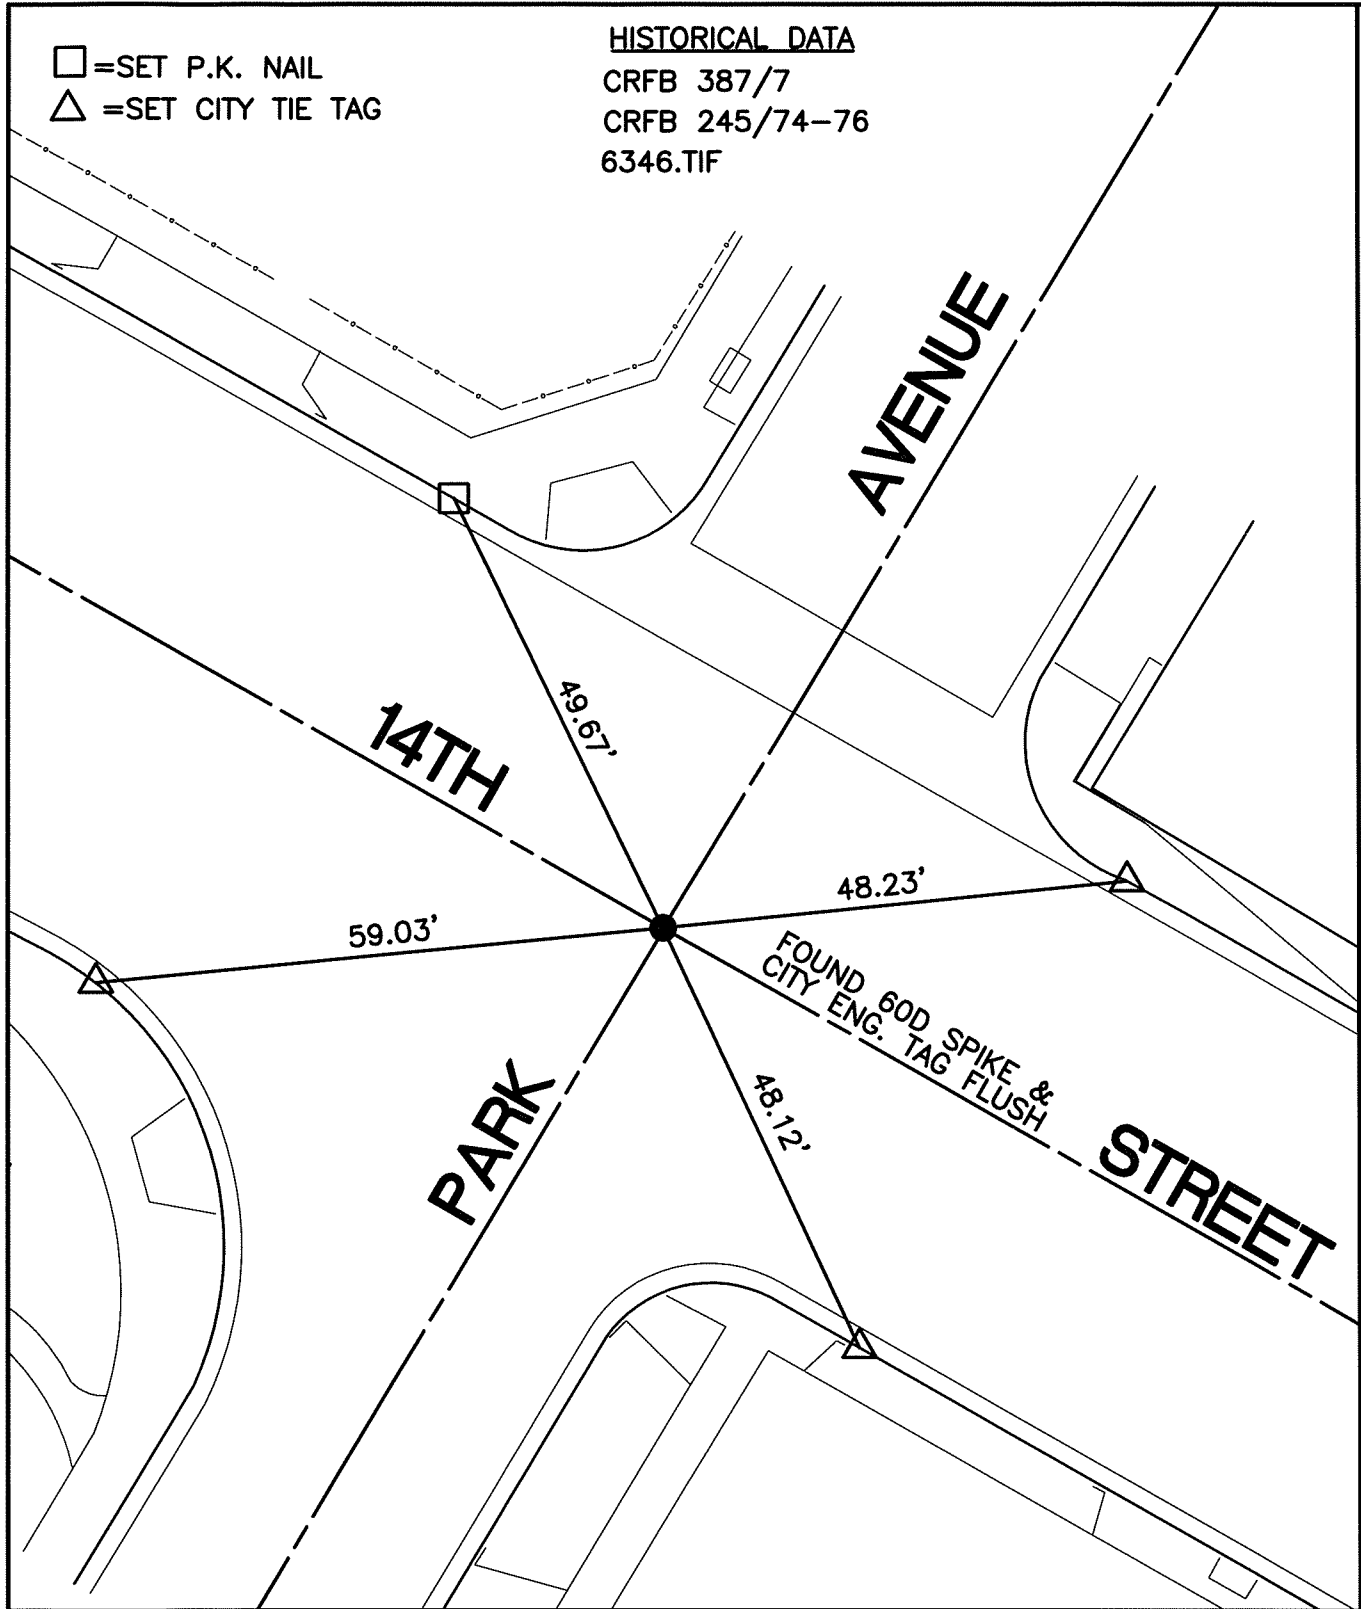

SCALE: 1"=20'
DATE: 05/12/2010
DRAWN BY: B DURENTE
F.B.: NOTED TOP RIGHT
SEC: T.2 S., R.5 W-26

OFFICIAL TIE PLAT
CITY OF RIVERSIDE

THESE TIES ARE FOR THE PURPOSE OF PERPETUATING THE FOUND MONUMENTATION. NO CLAIM IS MADE AS THE RELATIONSHIP OF THE POINTS OR LINES SHOWN HEREON TO TRUE BOUNDARY LOCATIONS

SHEET 1 OF 1