


13878.TIF

STREET: 14TH STREET

OFFICIAL USE ONLY
X-STREET: GROVE AVENUE

HISTORICAL DATA

CRFB 878/32
CRFB 245/74
CRFB 387/7
9329.TIF
SWING TIES

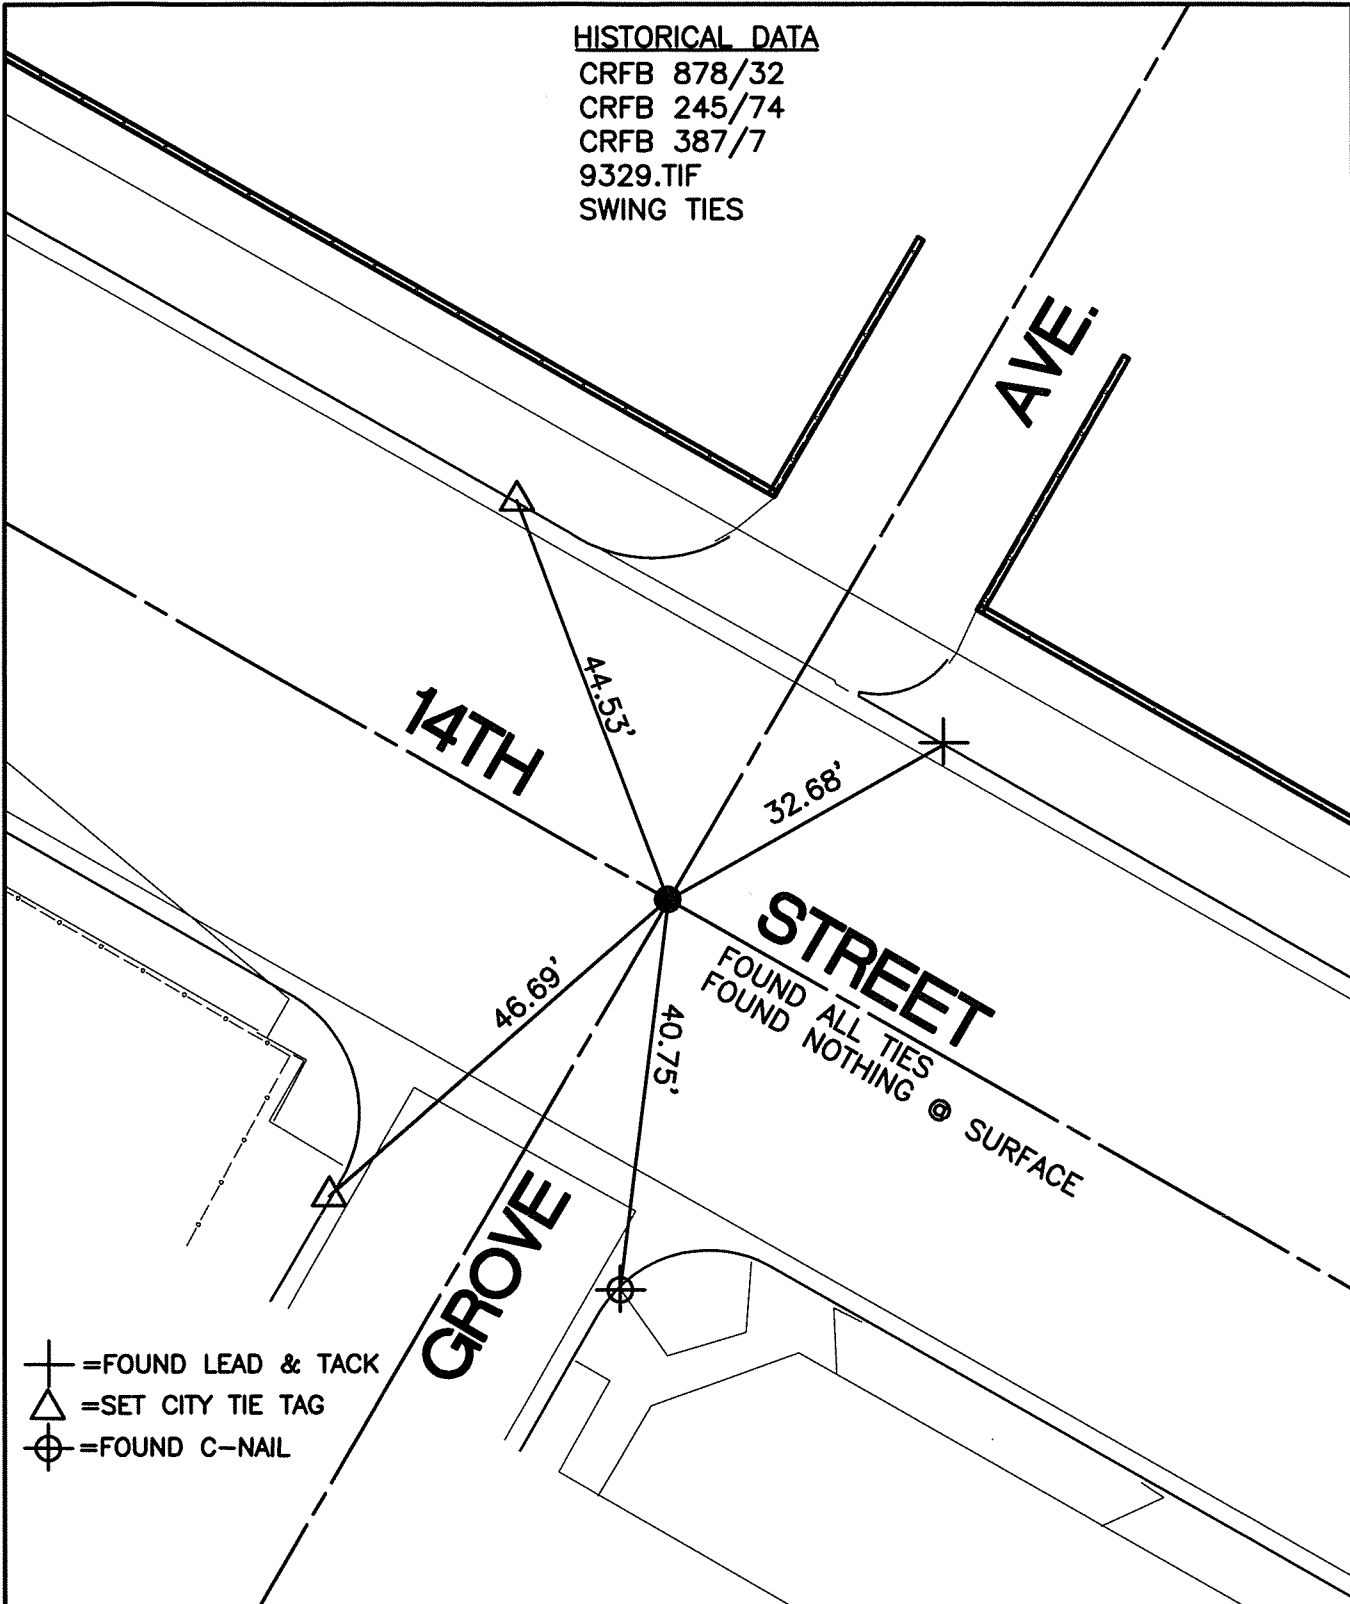


- = FOUND LEAD & TACK
- = SET CITY TIE TAG
- = FOUND C-NAIL

STREET
FOUND ALL TIES
FOUND NOTHING @ SURFACE

SCALE: 1"=20'
 DATE: 05/12/2010
 DRAWN BY: B DURENTE
 F.B.: NOTED TOP CENTER
 SEC: T.2 S.5,R. W-25

**OFFICIAL TIE PLAT
CITY OF RIVERSIDE**

THESE TIES ARE FOR THE PURPOSE OF PERPETUATING THE FOUND MONUMENTATION. NO CLAIM IS MADE AS THE RELATIONSHIP OF THE POINTS OR LINES SHOWN HEREON TO TRUE BOUNDARY LOCATIONS

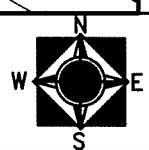

SHEET 1 OF 1