


SWING TIES

HISTORICAL DATA
NO PREVIOUS TIE DATA

13885

STREET: BUSHNELL AVENUE

X-STREET: BOGART AVENUE
OFFICIAL USE ONLY

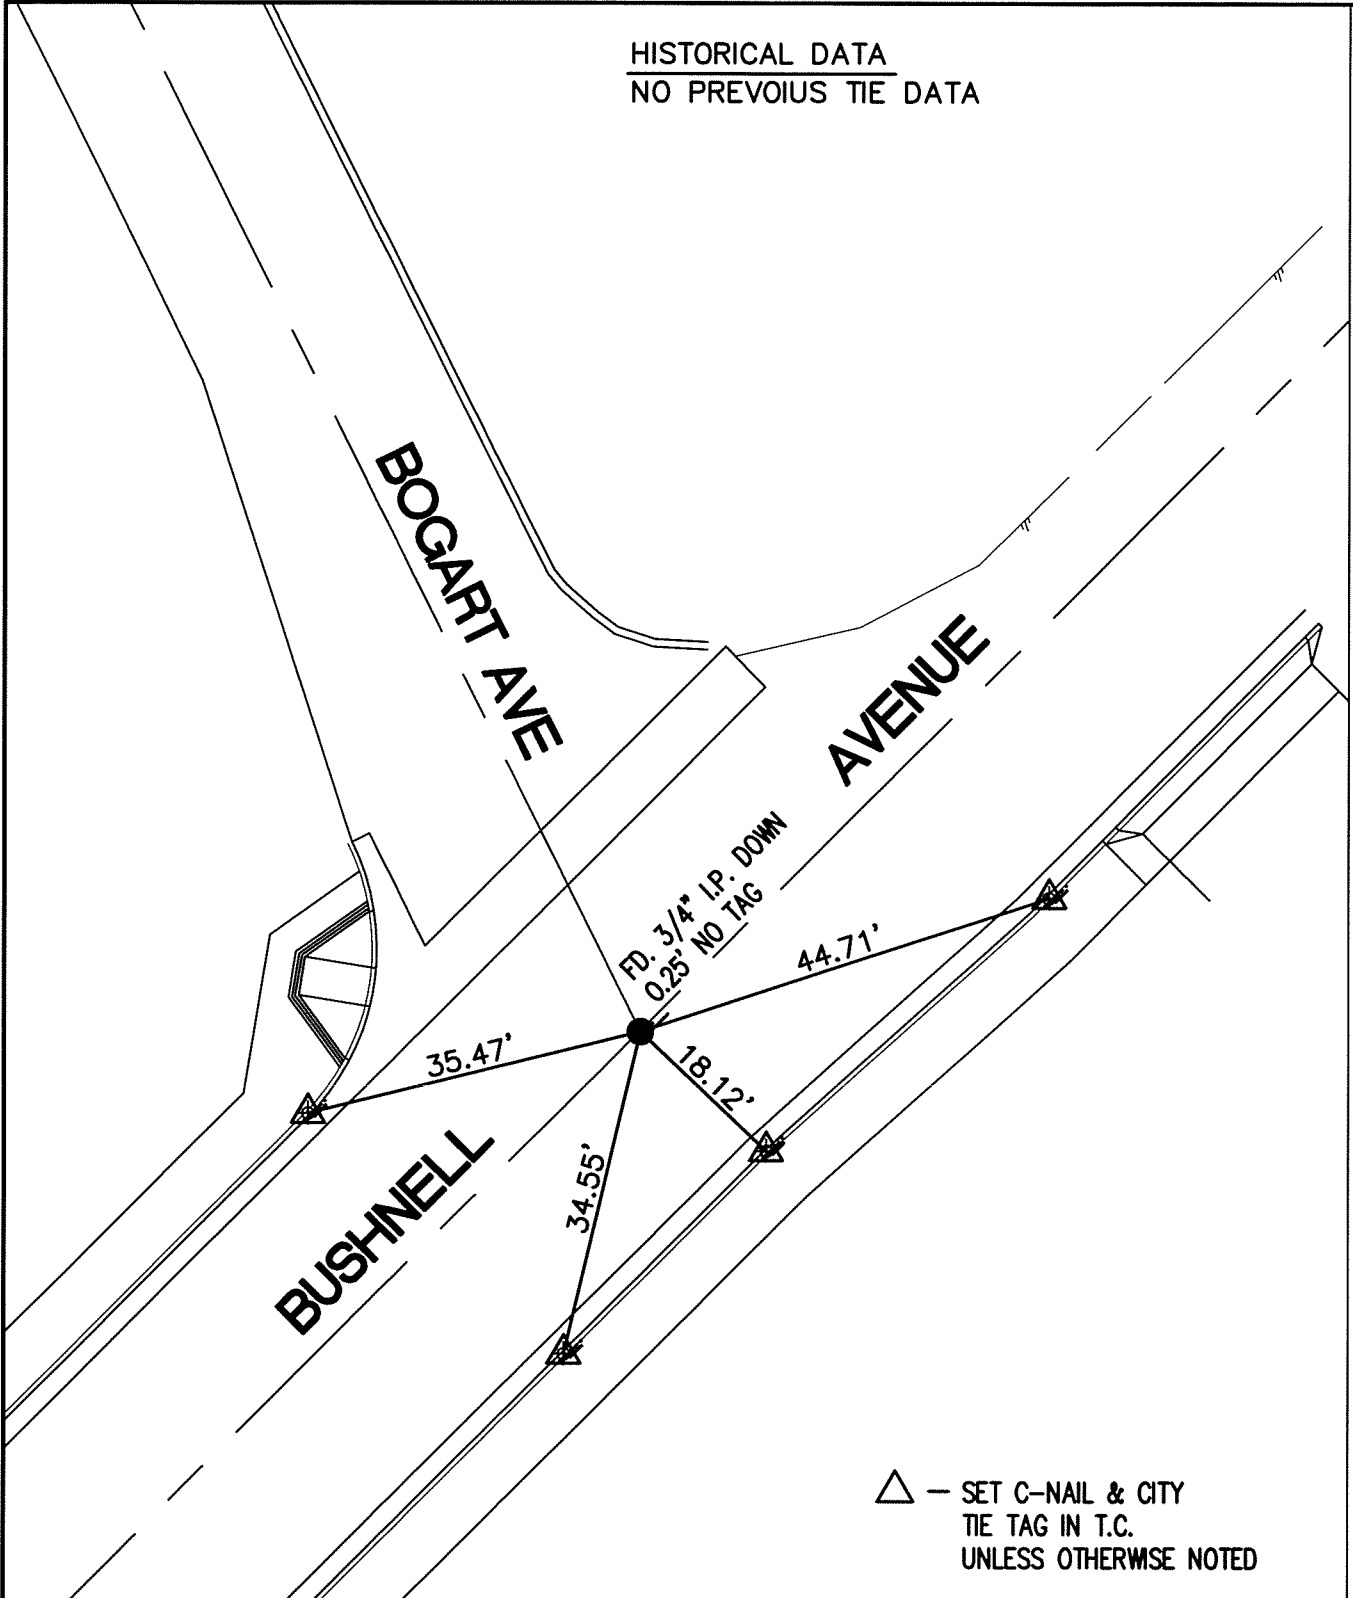


△ — SET C-NAIL & CITY
TIE TAG IN T.C.
UNLESS OTHERWISE NOTED

SCALE: 1"=20'
DATE: 03/08/2011
DRAWN BY: B DURENTE
F.B.: SEE HISTORICAL DATA
SEC: 11 T.3 S., R.6 W

OFFICIAL TIE PLAT CITY OF RIVERSIDE

THESE TIES ARE FOR THE PURPOSE OF PERPETUATING THE FOUND MONUMENTATION. NO CLAIM IS MADE AS THE RELATIONSHIP OF THE POINTS OR LINES SHOWN HEREON TO TRUE BOUNDARY LOCATIONS

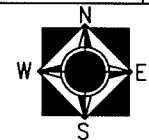

SHEET 1 OF 1