

SWING TIES


13886.TIF

STREET: LA SIERRA AVENUE

X-STREET: NEBRASKA AVENUE
OFFICIAL USE ONLY

HISTORICAL DATA

CRFB 983/60
CRFB 1018/41
4780.TIF
PLAN R1512

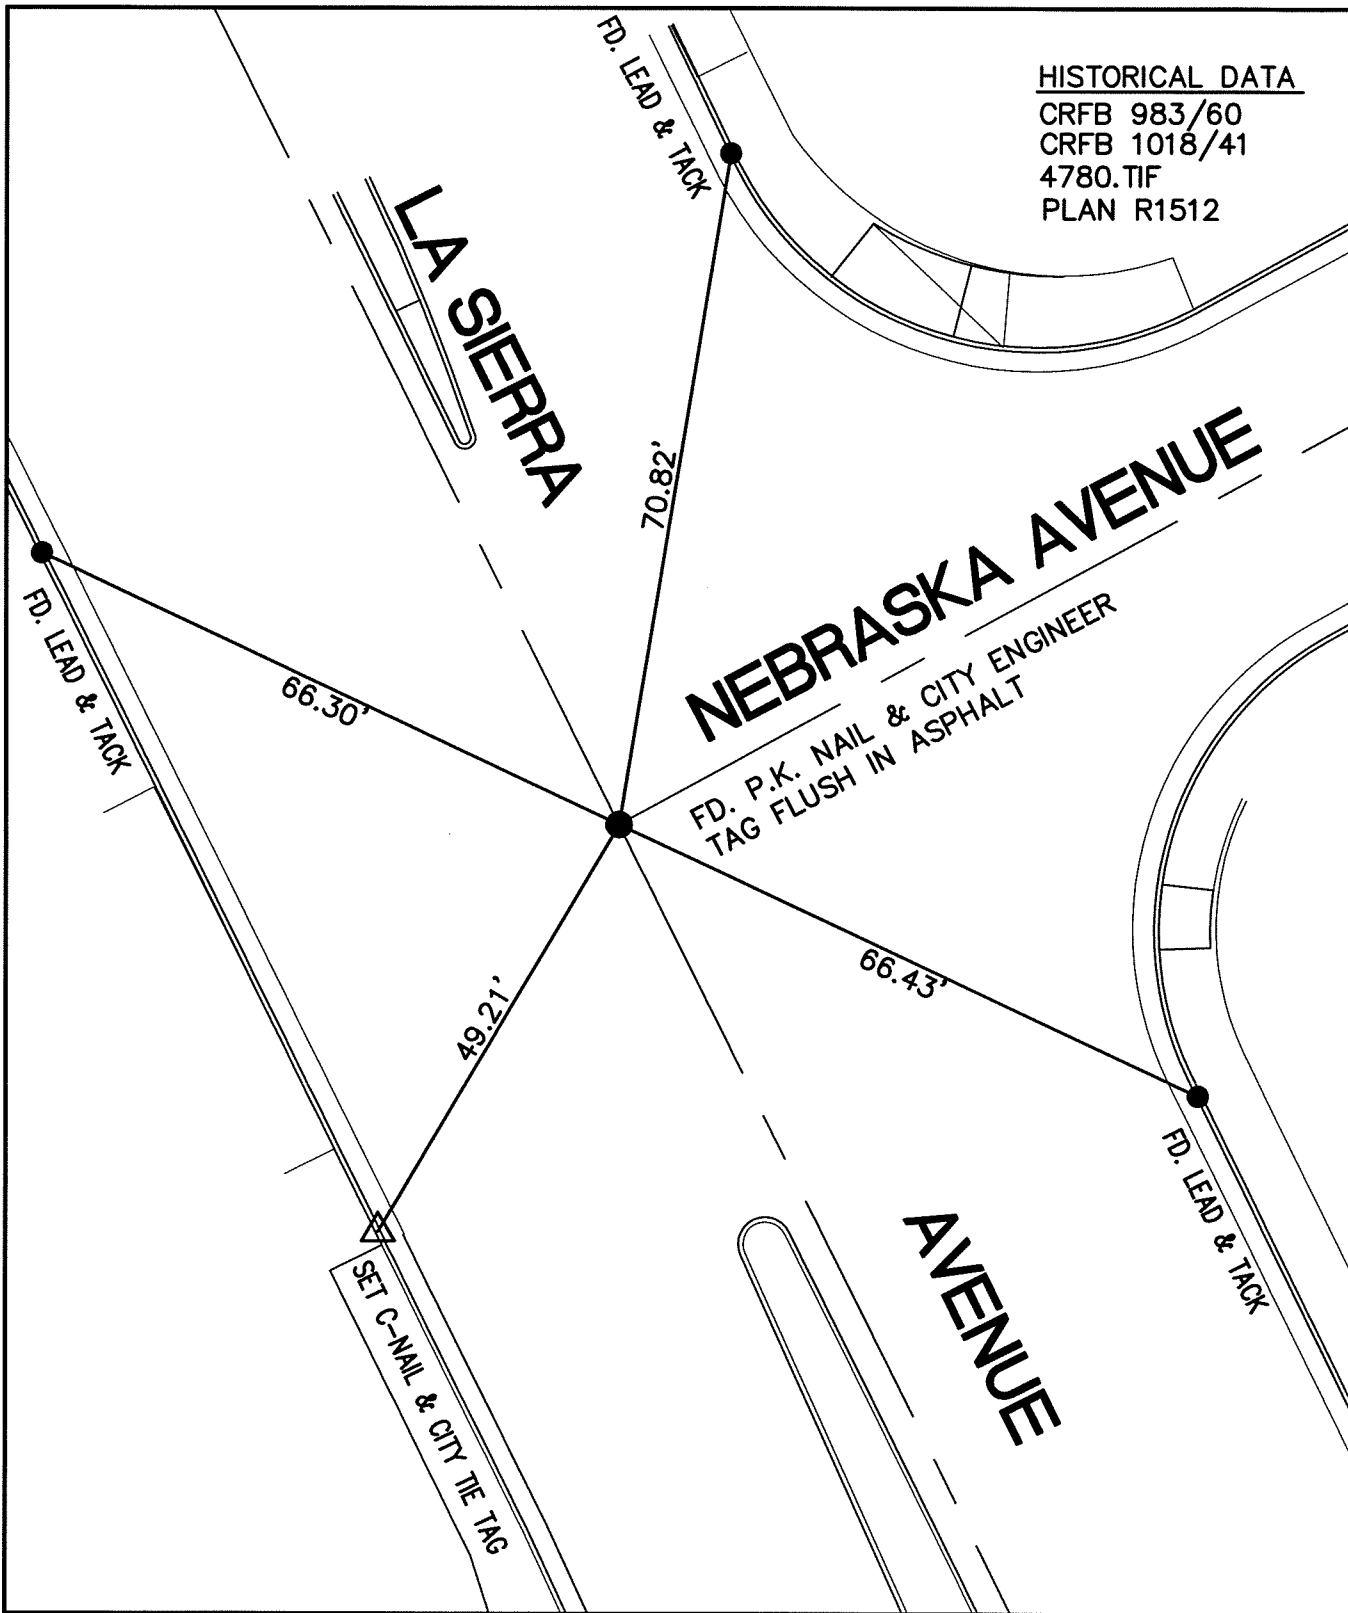

SCALE: 1"=20'

DATE: 03.01.2011

DRAWN BY: B DURENTE

F.B.: SEE HISTORICAL DATA

SEC: 10 T. 3 S., R. 6 W

OFFICIAL TIE PLAT CITY OF RIVERSIDE

THESE TIES ARE FOR THE PURPOSE OF PERPETUATING THE FOUND MONUMENTATION. NO CLAIM IS MADE AS THE RELATIONSHIP OF THE POINTS OR LINES SHOWN HEREON TO TRUE BOUNDARY LOCATIONS



SHEET 1 OF 1