
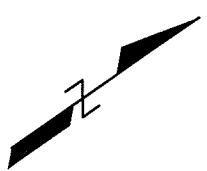


STREET: DOOLITTLE AVE

OFFICIAL USE ONLY

X-STREET: BC ± 595 SE. OF MORRIS ST.

PM 33033
PMB 223/73-75

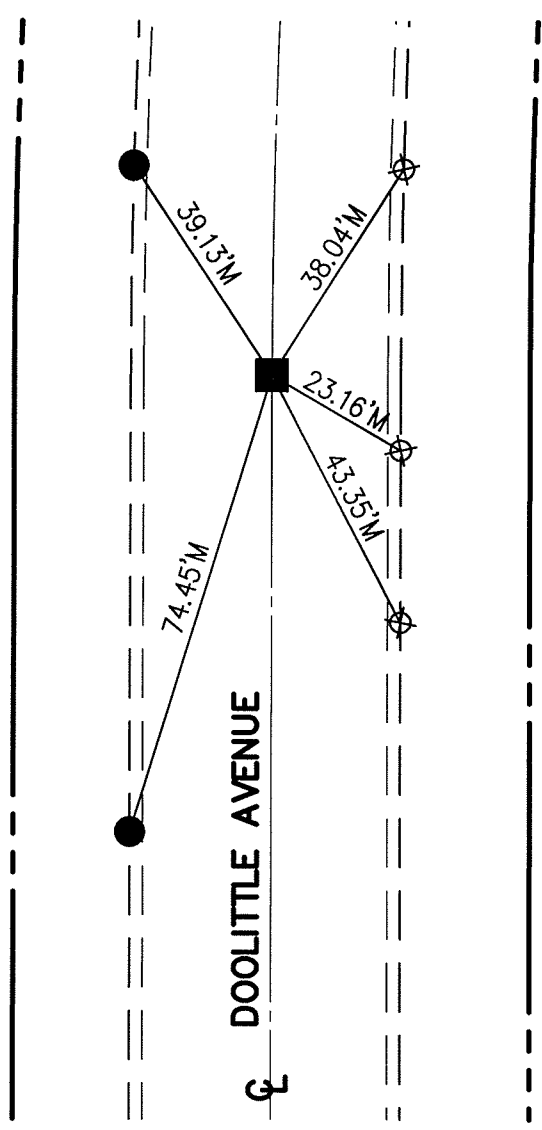

- ⊕ FOUND RAMSET NAIL ON TC
- FOUND L&T ON TC "LS 5390"
- FOUND 1" I.P. "LS 5390" DN 4"
PER PARCEL MAP 31654 PMB 209/10-11

Scale: 1"=30'
 Date: 04/12/2011
 Drawn By: NC
 W.O.:
 F.B.:

OFFICIAL TIE PLAT
 CITY OF RIVERSIDE

These ties are for purpose of perpetuating the found monumentation. No claim is made as to the relationship of the points or lines shown hereon to true boundary locations.

Sheet 1 of 1
 File No.