


13889.TIF

HISTORICAL DATA
CRFB 620/17
1405.TIF

STREET: CLIFFSIDE DRIVE

OFFICIAL USE ONLY X-STREET: ELMWOOD COURT

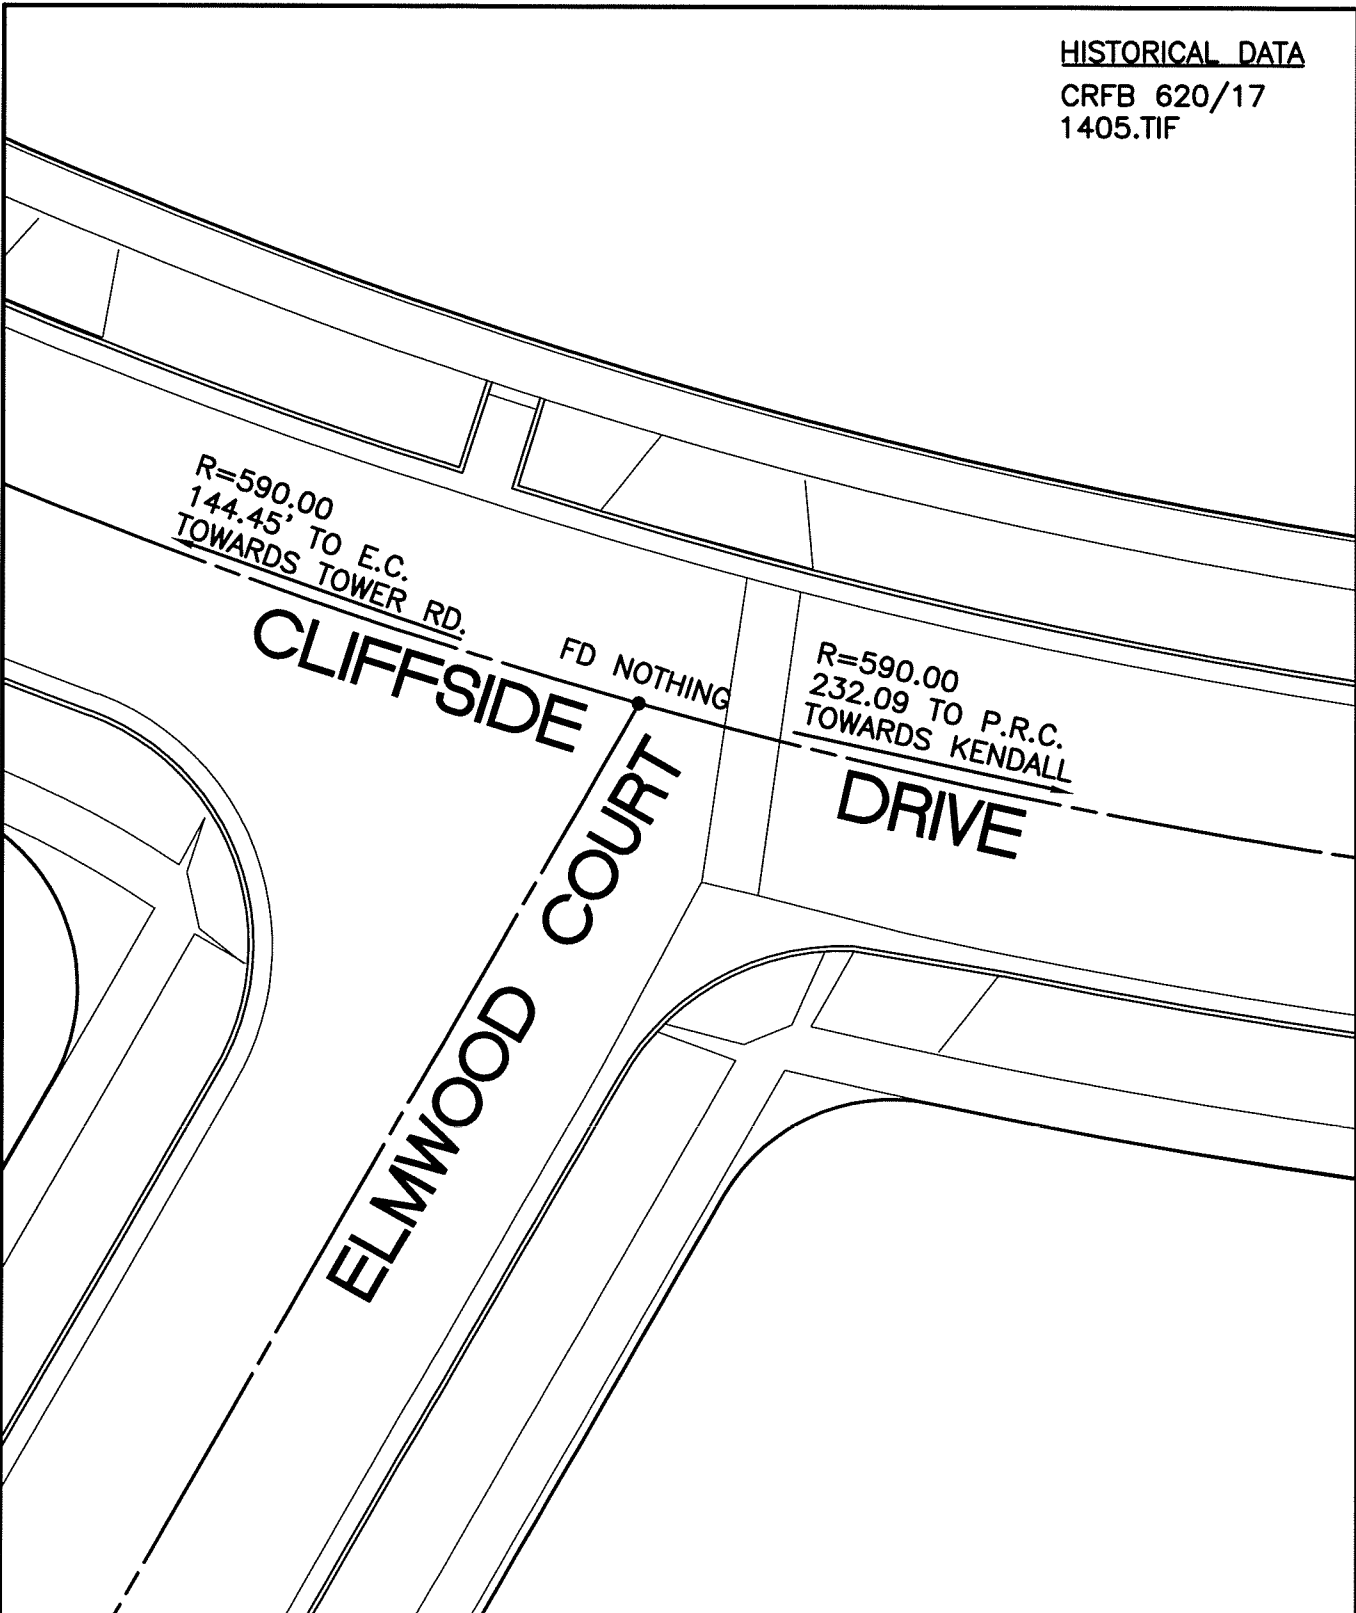

SCALE: 1"=20'

DATE: 02/09/2009


DRAWN BY: BDURENTE

F.B.: SEE HISTORICAL DATA

SEC: 27 T.2 S., R.5 W

OFFICIAL TIE PLAT
CITY OF RIVERSIDE

THESE TIES ARE FOR THE PURPOSE OF PERPETUATING THE FOUND MONUMENTATION. NO CLAIM IS MADE AS THE RELATIONSHIP OF THE POINTS OR LINES SHOWN HEREON TO TRUE BOUNDARY LOCATIONS

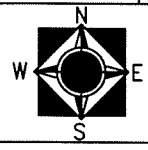

SHEET 1 OF 1