


**HISTORICAL DATA**

M.B. 30/43  
CRFB 620/18  
1404.TIF  
SWING TIES

13890.TIF

STREET: CLIFFSIDE DRIVE

OFFICIAL USE ONLY  
X-STREET: TRCT BNDRY & E.C.

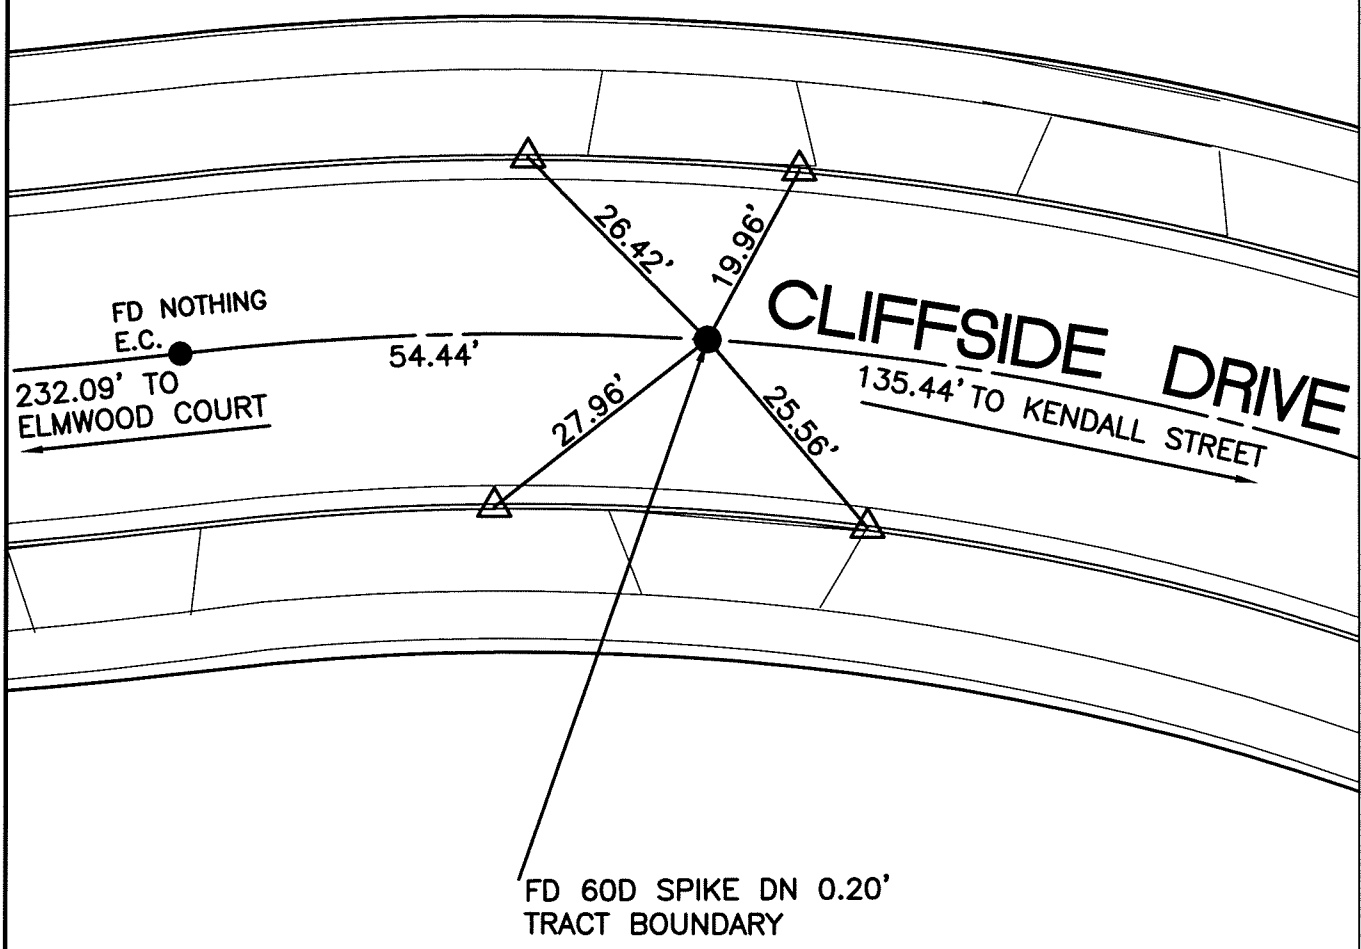

SET NAIL & CITY TIE TAG IN T.C.  
⊙ ALL TIE POINTS UNLESS  
OTHERWISE NOTED

SCALE: 1"=20'
DATE: 02/09/2009
DRAWN BY: BDURENTE
F.B.: SEE HISTORICAL DATA
SEC: 27 T.2 S., R.5 W

**OFFICIAL TIE PLAT**  
CITY OF RIVERSIDE

THESE TIES ARE FOR THE PURPOSE OF PERPETUATING THE FOUND MONUMENTATION. NO CLAIM IS MADE AS THE RELATIONSHIP OF THE POINTS OR LINES SHOWN HEREON TO TRUE BOUNDARY LOCATIONS

