


13894.TIF

HISTORICAL DATA
CRFB 739/32
6620.TIF

STREET: BANDINI AVENUE
OFFICIAL USE ONLY
X-STREET: KENDALL STREET

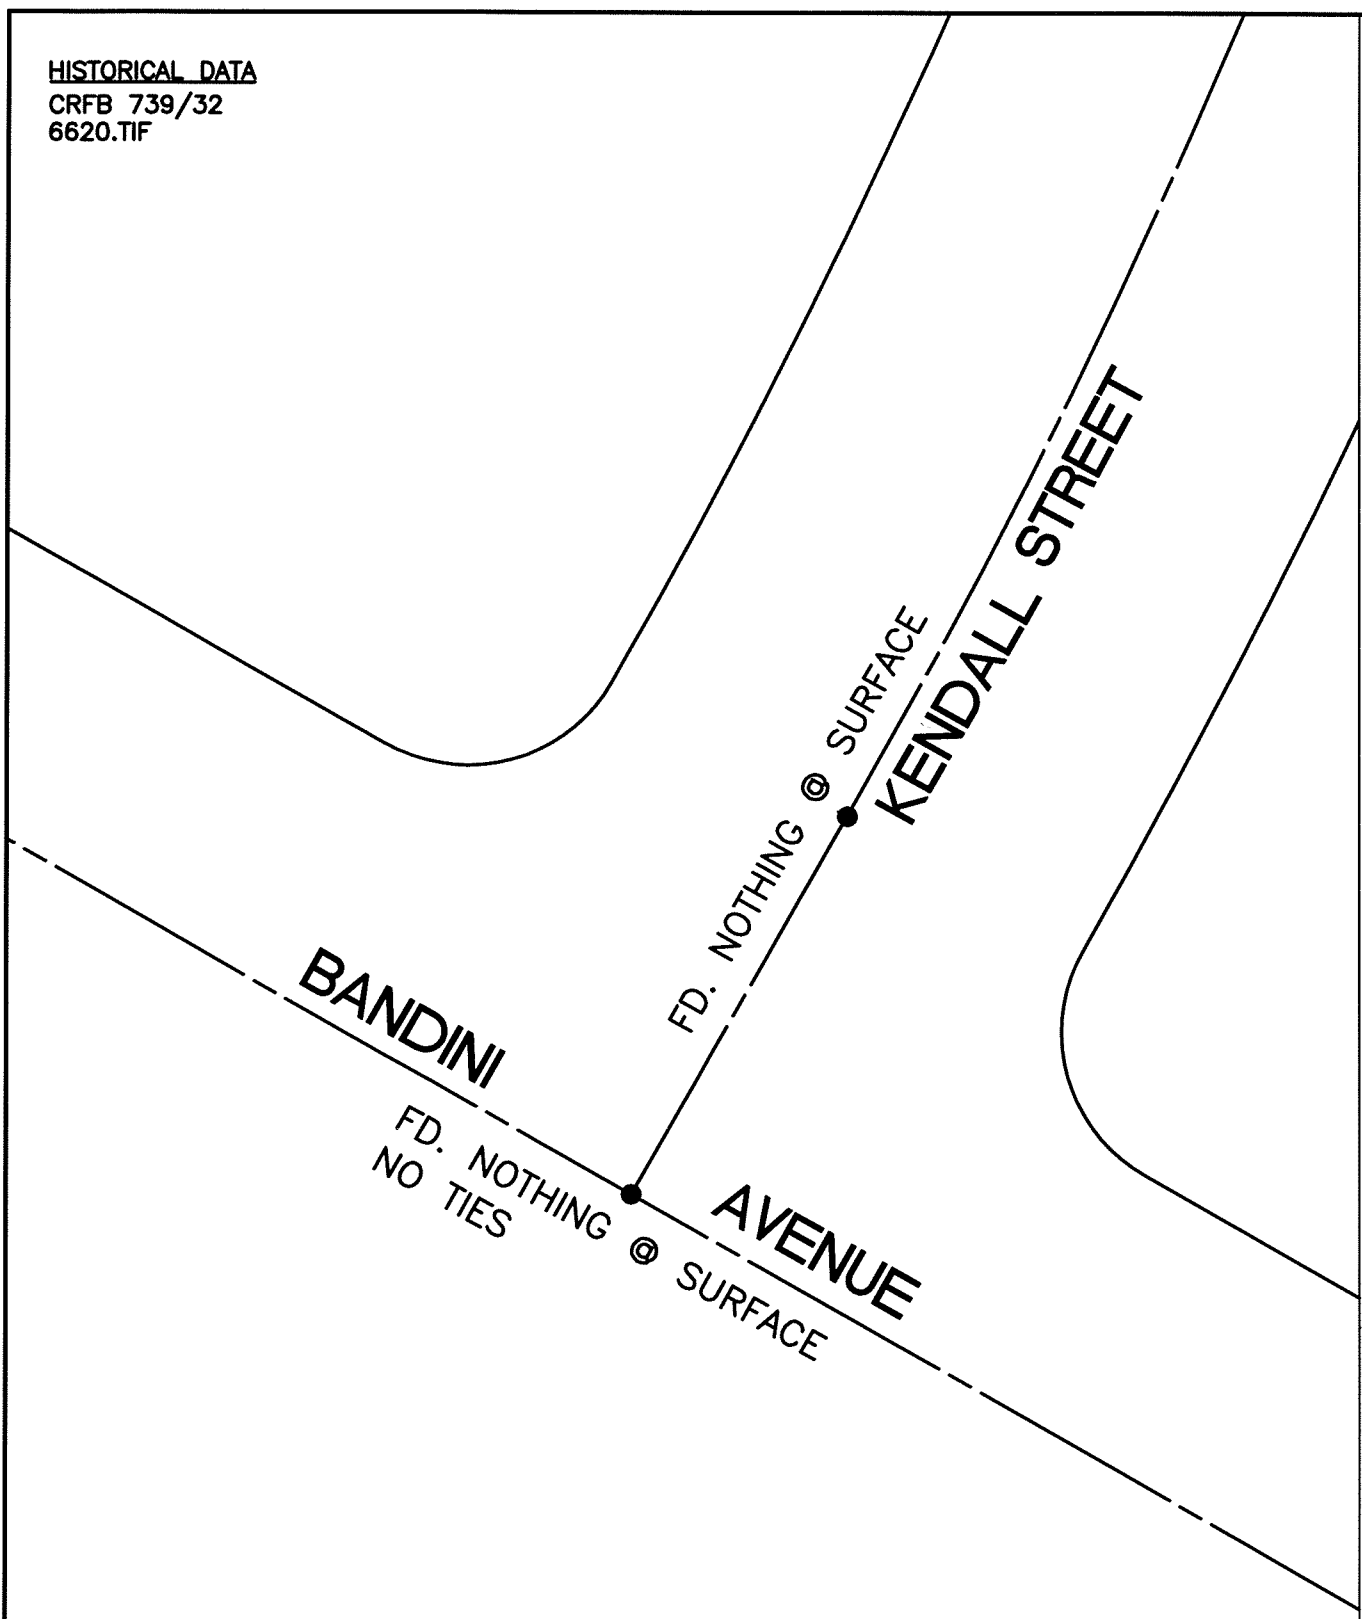

SCALE: 1"=20'
DATE: 02/09/2009
DRAWN BY: BDURENTE
F.B.SEE HISTORICAL DATA
SEC: 27 T.2 S.,R.5 W

OFFICIAL TIE PLAT
CITY OF RIVERSIDE

THESE TIES ARE FOR THE PURPOSE OF PERPETUATING THE FOUND MONUMENTATION. NO CLAIM IS MADE AS THE RELATIONSHIP OF THE POINTS OR LINES SHOWN HEREON TO TRUE BOUNDARY LOCATIONS

SHEET 1 OF 1