

138916.TIF

STREET: ELMWOOD CT

OFFICIAL USE ONLY

X-STREET: BC

HISTORICAL DATA

CRFB 610/34
REC. DIST. PER
CRFB 983/62
4983.TIF
MB 28/57
SWING TIES

SET NAIL & CITY TIE TAG
IN T.C. @ ALL TIE POINTS
UNLESS NOTED OTHERWISE


- = FOUND LEAD & TACK
- = SET P.K. NAIL

FOUND NAIL & TIN WITH 2.0'
"X" TIES OVER SMH LID
ACCEPTED AS C/L INT.

FD.3/4" I.P. NO TAG
DOWN 0.60'

FOUND 3/4" I.P. TAGGED
R.E. 862 DOWN 0.25'

FD 3/4" I.P. NO TAG
DN 0.20'

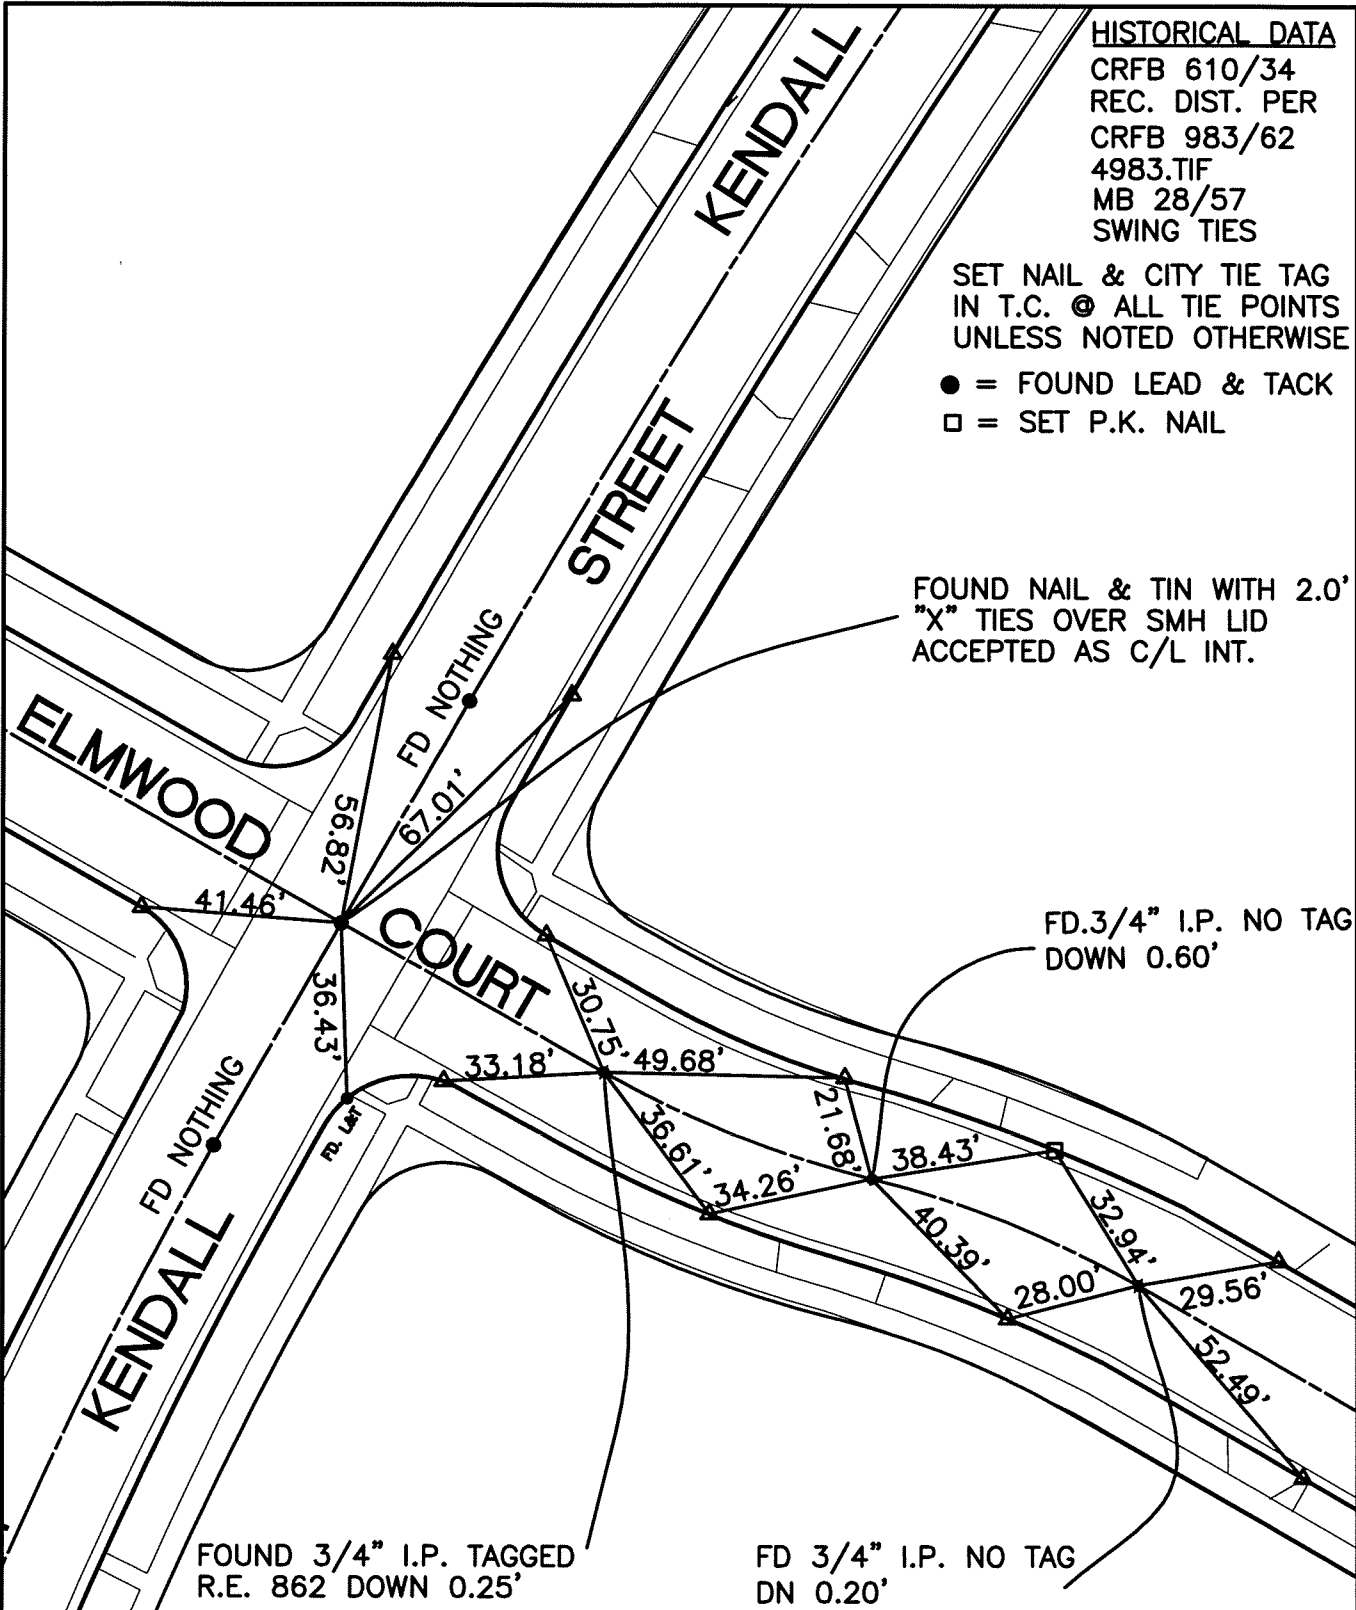

SCALE: 1"=40'

DATE: 02/09/2009


DRAWN BY: B DURENTE

F.B.: SEE HISTORICAL DATA

SEC: 27 T.2 S., R. 5W

OFFICIAL TIE PLAT
CITY OF RIVERSIDE

THESE TIES ARE FOR THE PURPOSE OF PERPETUATING THE FOUND MONUMENTATION. NO CLAIM IS MADE AS THE RELATIONSHIP OF THE POINTS OR LINES SHOWN HEREON TO TRUE BOUNDARY LOCATIONS

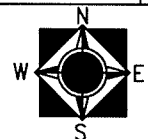

SHEET 1 OF 1