

TR 32772-1

MB 416/51-56

SEE SHEET 14


SURVEYORS' NOTE

- ▲ - INDICATES SET NAIL IN TC
- - INDICATES FOUND NAIL AND TAG STAMPED "LS 6199"
- - INDICATES SET 1/2" SPIKE AND "LS 6199" TAG, FLUSH

STREET VISTA DE CIUDAD

X-STREET VISTA LOOP RD.

OFFICE USE ONLY

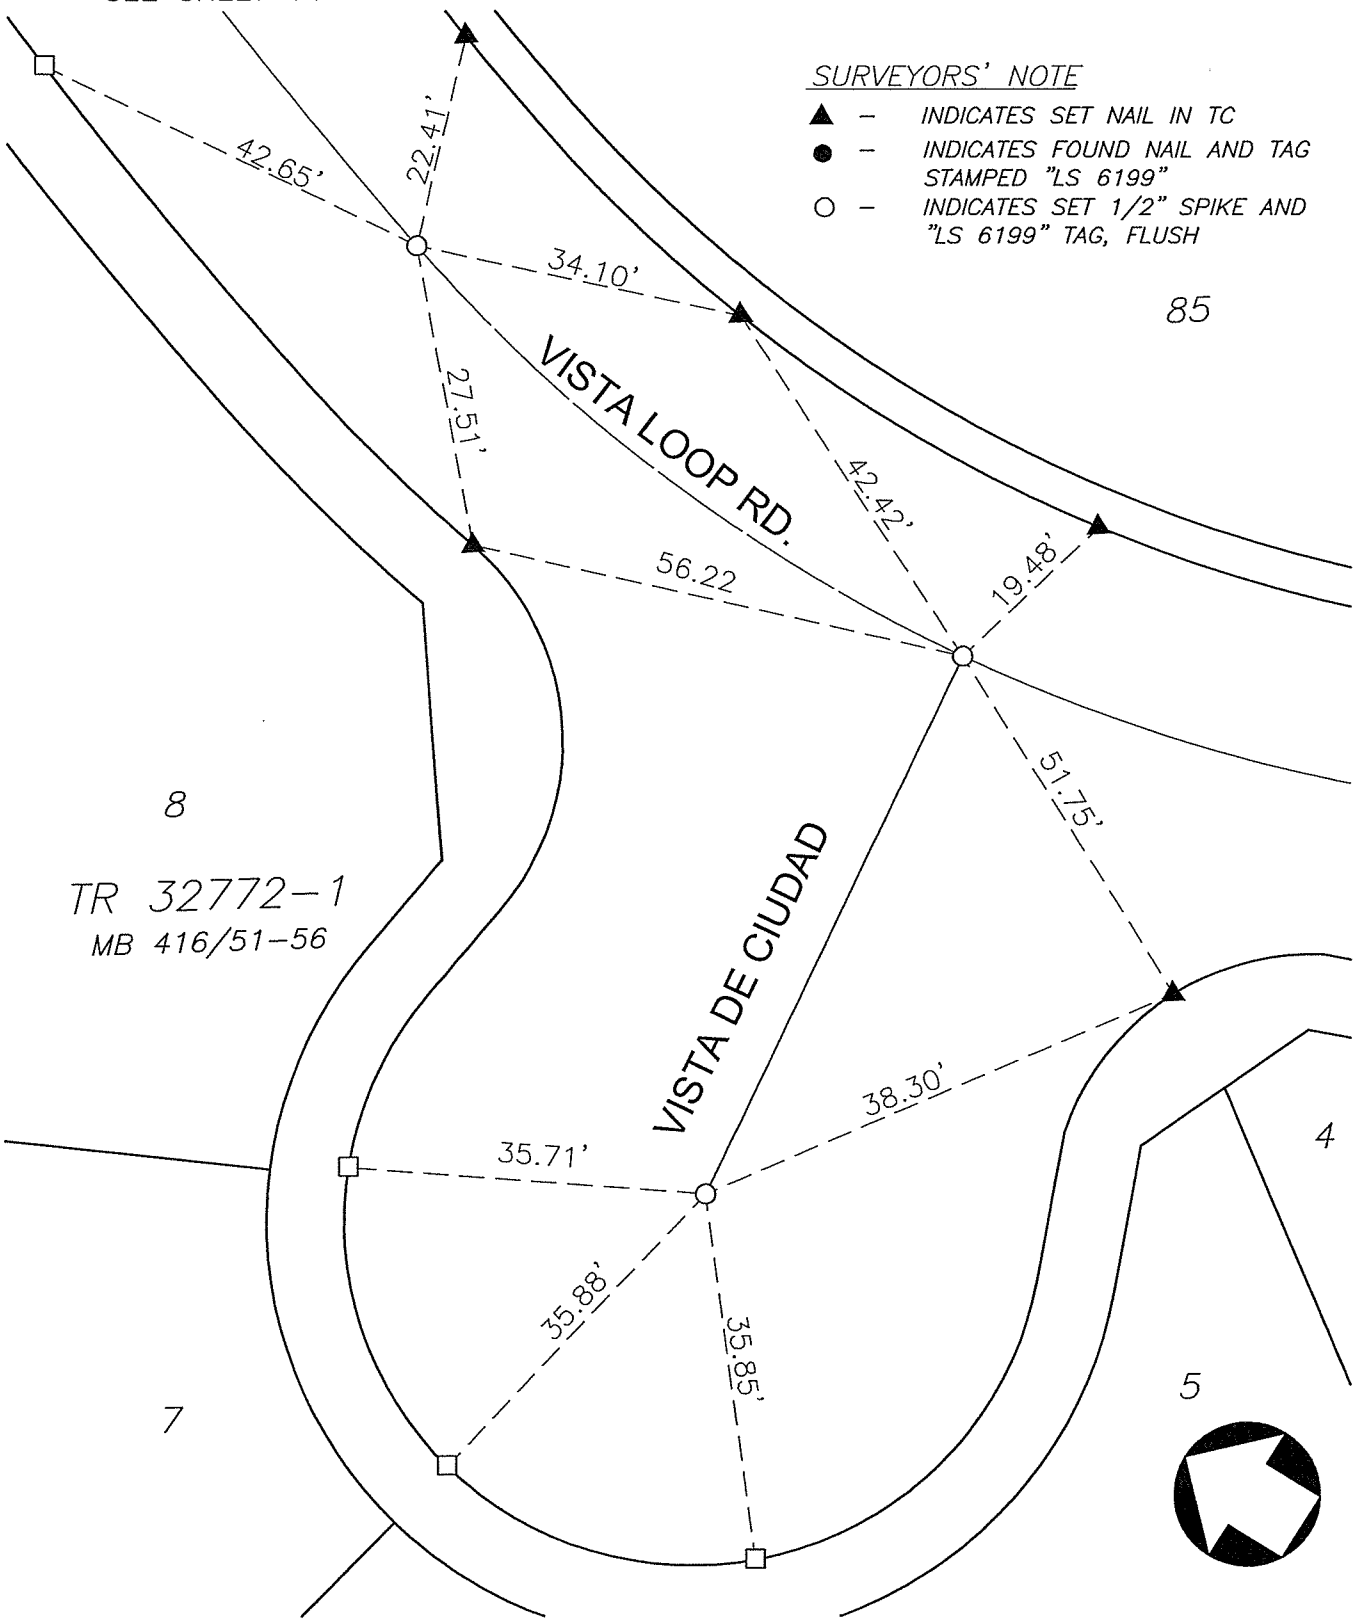

SEE SHEET 16

SCALE: 1" = 20'

DATE: 06-09-11

DR. BY: AAP

4RIV250100

--- OFFICIAL TIE PLAT ---
CITY OF RIVERSIDE

PREPARED BY:

P S O M A S

2010 Iowa Avenue #101 Riverside, California 92507
(951) 787-8421 www.psomas.com

SHEET

15

OF 27 SHEETS