


TR 32772-1

MB 416/51-56

STREET VISTA LOOP RD. X-STREET PLAYA DEL SOL OFFICE USE ONLY

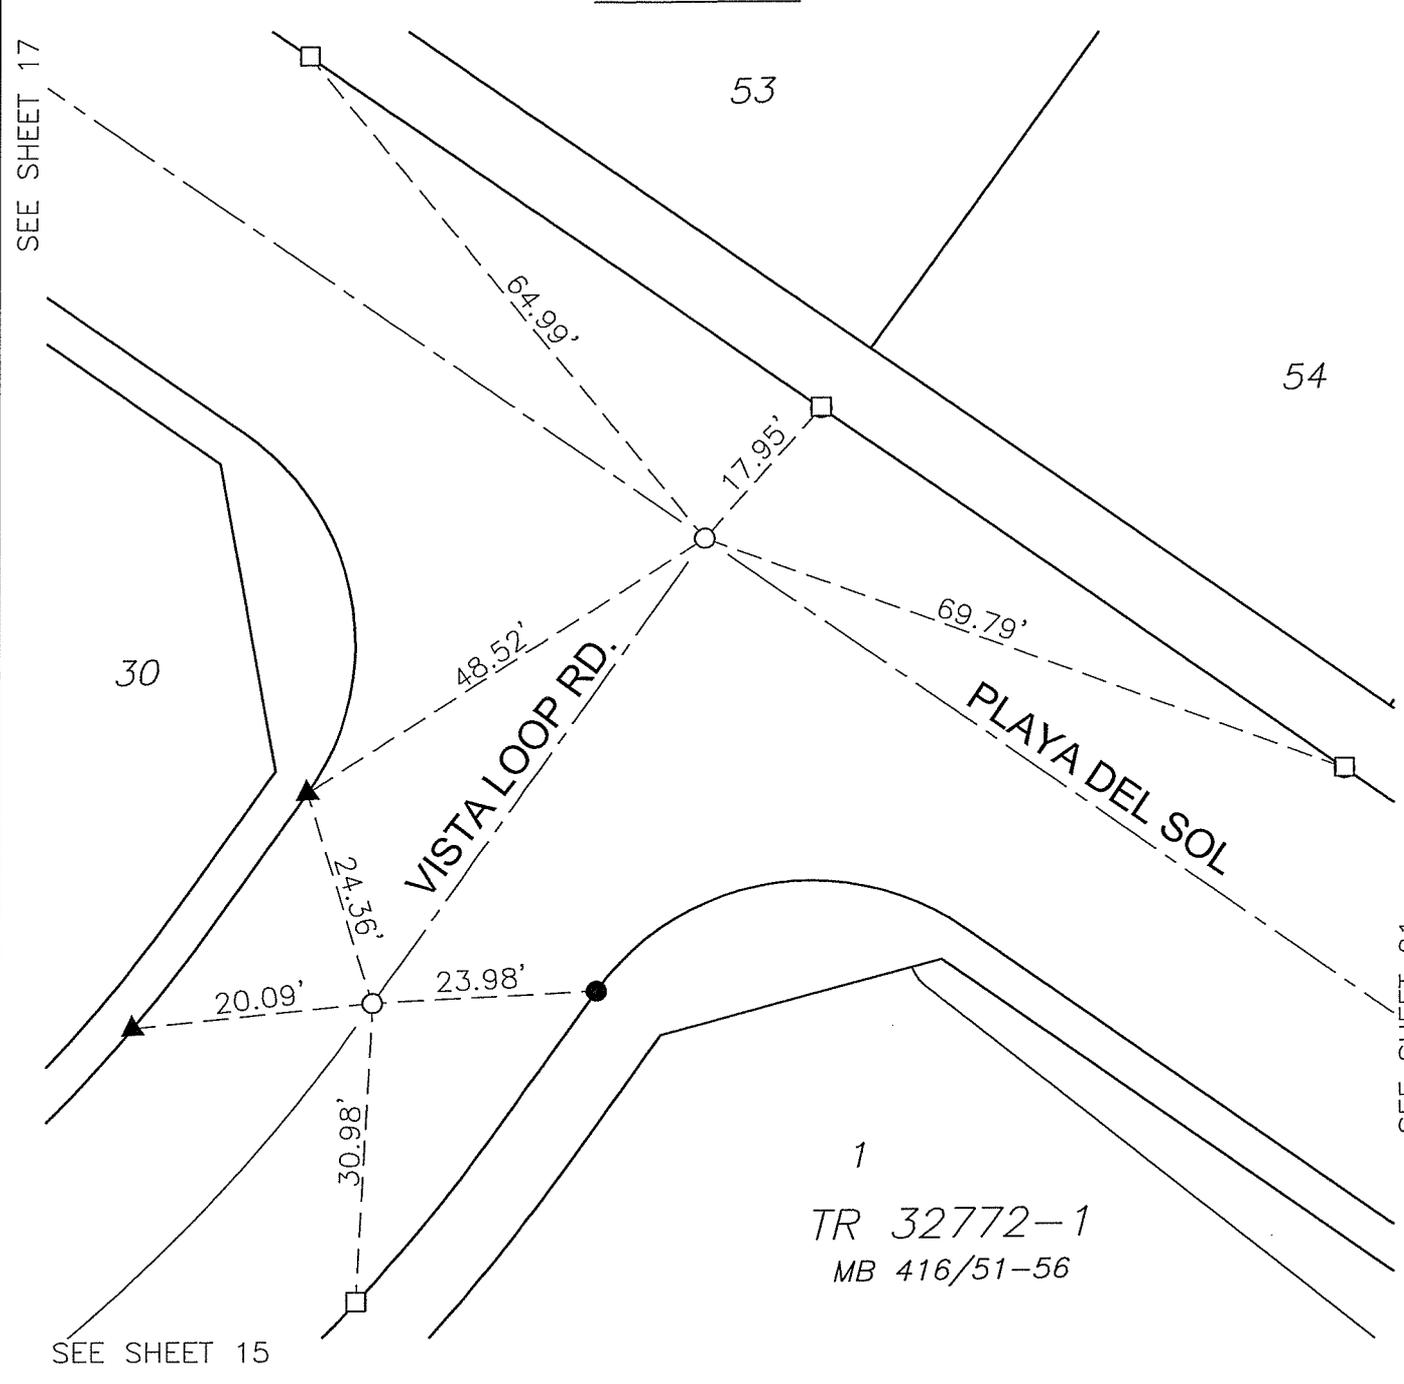

SURVEYORS' NOTE

- ▲ - INDICATES SET NAIL IN TC
- - INDICATES SET NAIL AND "LS 5022" TAG FLUSH
- - INDICATES SET 1/2" SPIKE AND "LS 5022" TAG, FLUSH



SCALE: 1" = 20
 DATE: 06-09-11
 DR. BY: AAP
 4RIV250100

--- OFFICIAL TIE PLAT ---
 CITY OF RIVERSIDE

PREPARED BY: **PSOMAS**
 2010 Iowa Avenue #101 Riverside, California 92507
 (951) 787-8421 www.psomas.com

SHEET
 16
 OF 27 SHEETS