

12751.11P


TR 32772-2

MB 416/57-61

SEE SHEET 3

STREET SEABREEZE DR./WALDEN WY. X-STREET BLISS CT.

OFFICE USE ONLY

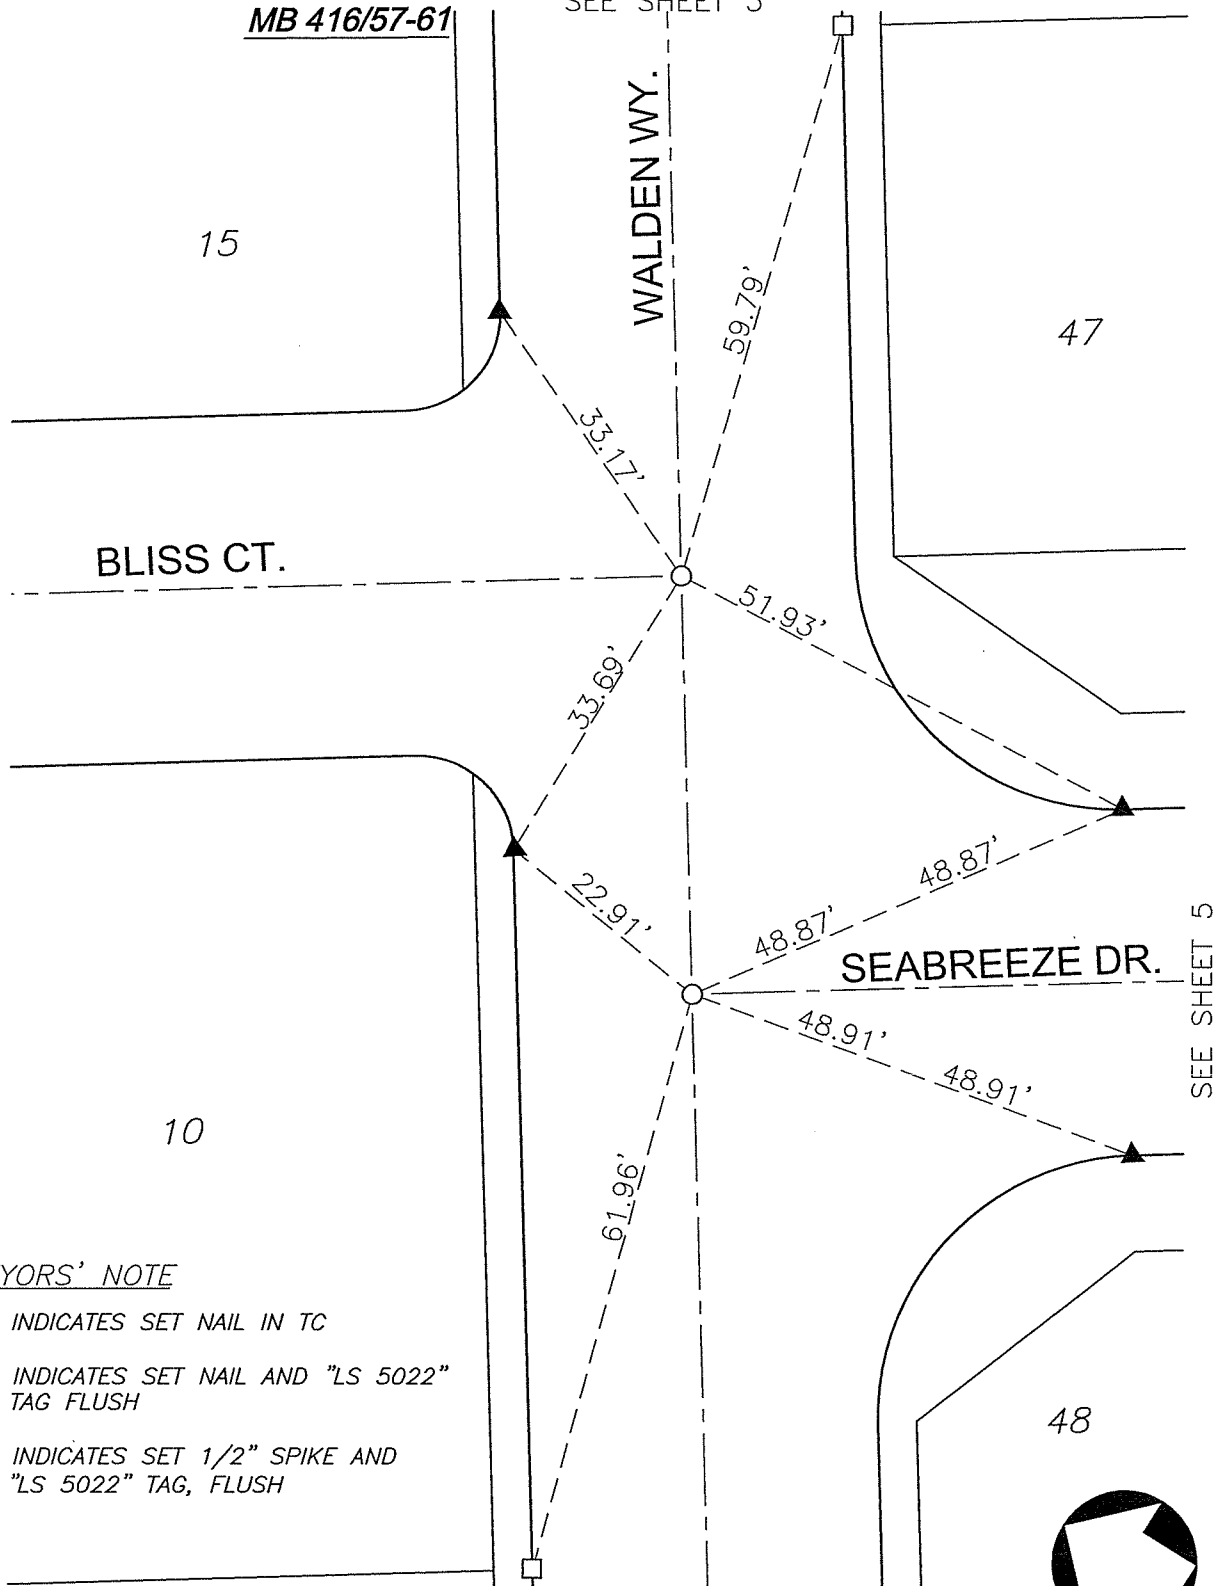

SURVEYORS' NOTE

- ▲ - INDICATES SET NAIL IN TC
- - INDICATES SET NAIL AND "LS 5022" TAG FLUSH
- - INDICATES SET 1/2" SPIKE AND "LS 5022" TAG, FLUSH

SEE SHEET 6

SEE SHEET 5

SCALE: 1" = 20'

DATE: 06-09-11

DR. BY: AAP

4RIV250100

--- OFFICIAL TIE PLAT ---
CITY OF RIVERSIDE

PREPARED BY:

PSOMAS

2010 Iowa Avenue #101 Riverside, California 92507
(951) 787-8421 www.psomas.com

SHEET

4

OF 7 SHEETS