


TRACT 33253  
MB /

LOT 41

LOT 42

LOT 43

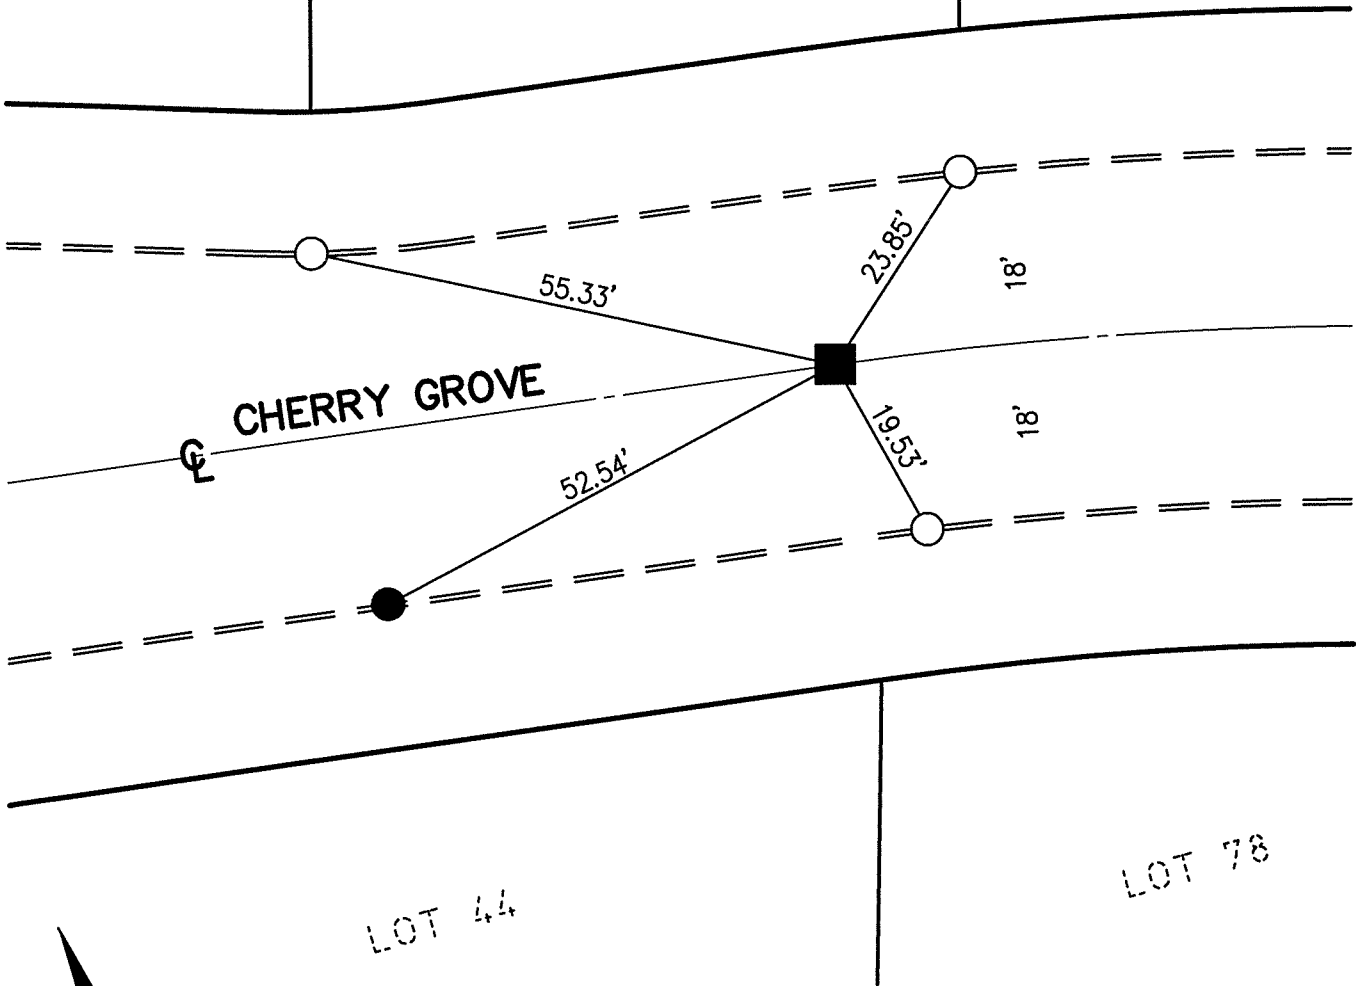

CHERRY GROVE

EC

LOT 44

LOT 78

- FOUND L&T ON TC "LS7707"
- SET L&T ON TC "LS7707"
- FOUND S&W LS 7707 PER TRACT 33253

STREET:

CHERRY GROVE

OFFICIAL USE ONLY

X-STREET:

EC W. OF APPLE GROVE

Scale: 1"=20'

Date: 06/27/2011

Drawn By: NC

W.O.:

F.B.:

**OFFICIAL TIE PLAT**  
CITY OF RIVERSIDE

These ties are for purpose of perpetuating the found monumentation. No claim is made as to the relationship of the points or lines shown hereon to true boundary locations.

Sheet 1 of 1

File No.