


13964.TIF

# PARCEL MAP NO. 30485 P.M.B. 218/45-47

### LEGEND

- = SET SPINDLE & WASHER - LS 7727, FLUSH
- ▲ = SET LEAD, TACK & TAG - LS 7727 ON TOP OF CURB

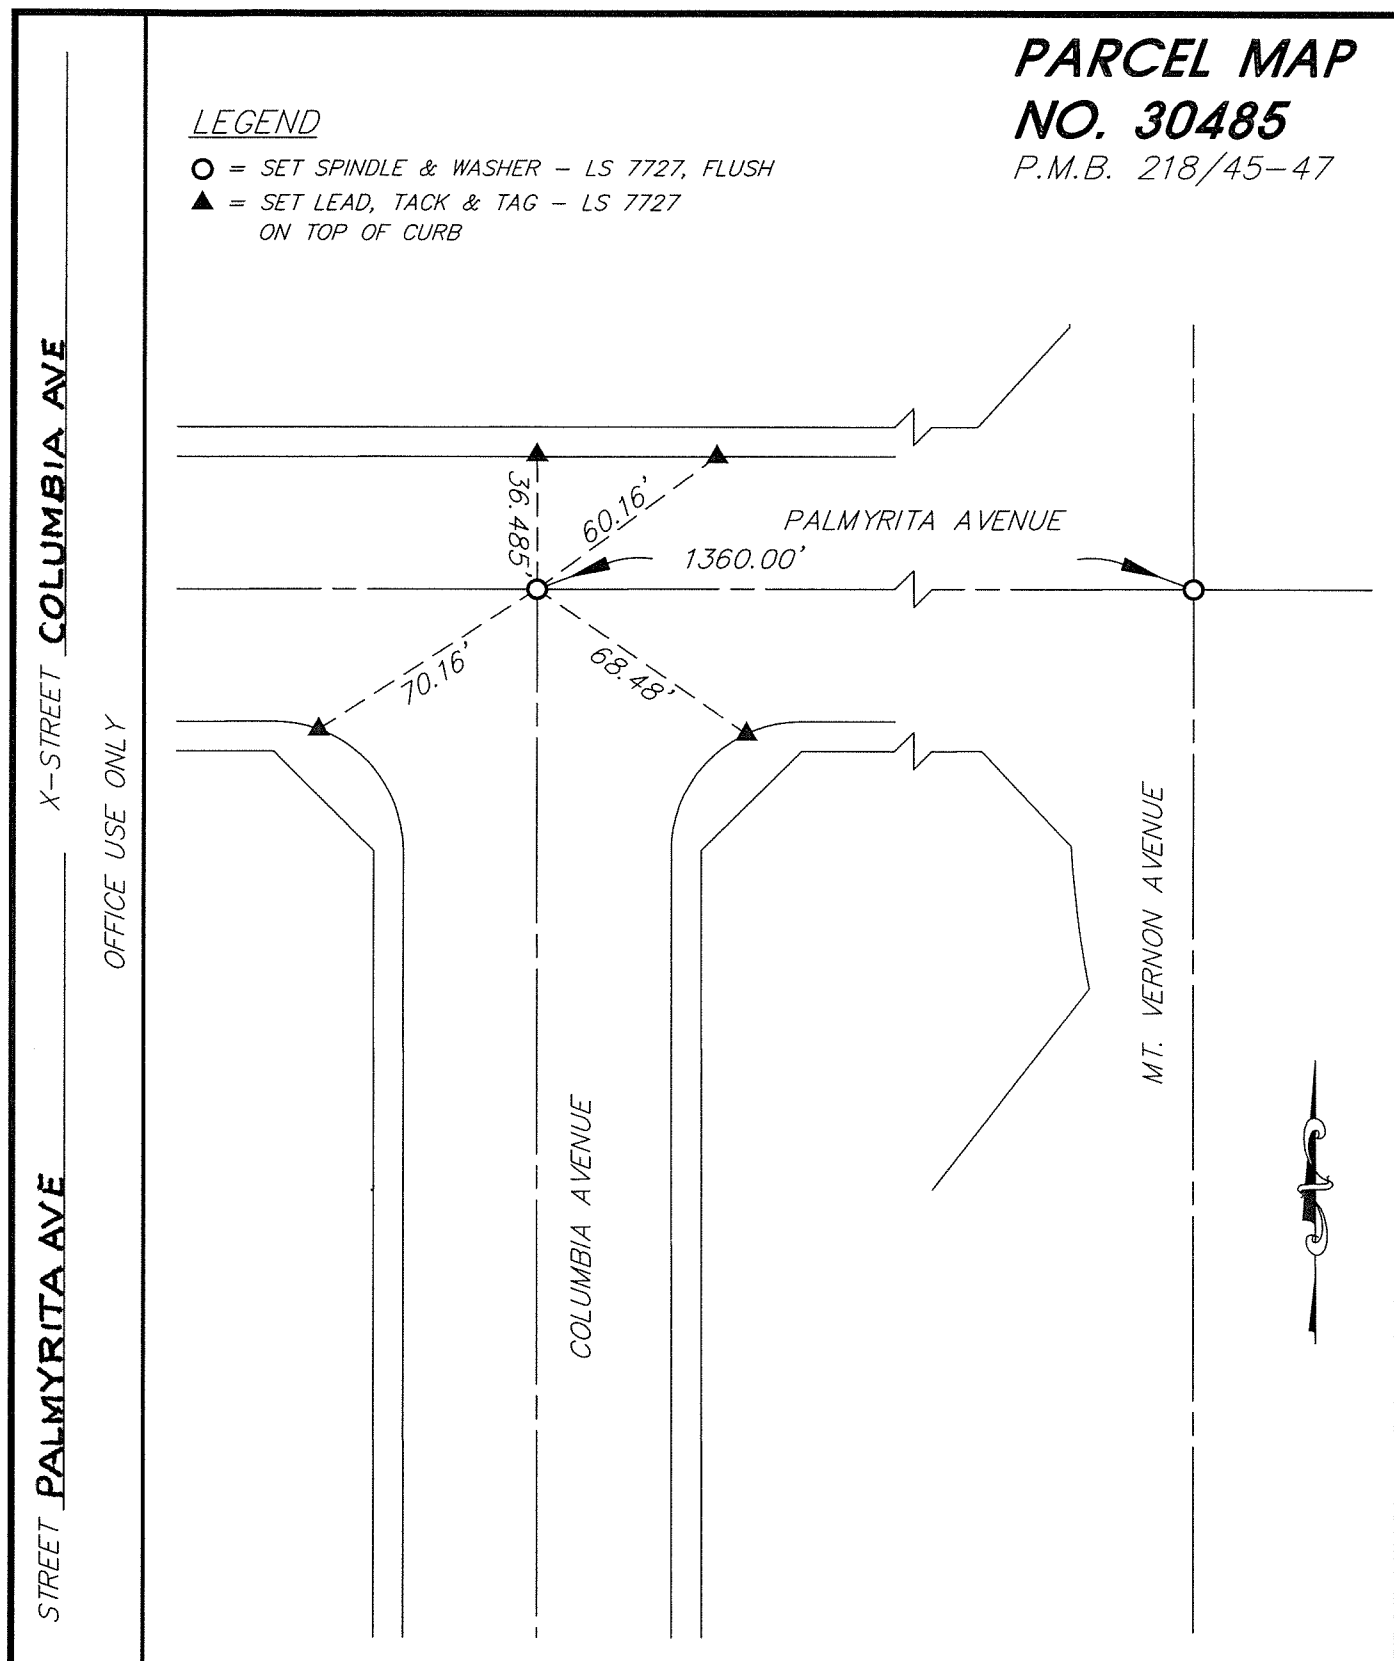

STREET PALMYRITA AVE X-STREET COLUMBIA AVE

OFFICE USE ONLY

COLUMBIA AVENUE

MT. VERNON AVENUE

|                     |
|---------------------|
| SCALE: 1" = 50'     |
| DATE: NOV. 29, 2011 |
| DRAWN BY: EVS       |
| CHECKED BY: BDG     |
| JOB NO. 11-06       |

**- OFFICIAL TIE PLAT -**  
CITY OF RIVERSIDE

PREPARED BY: **ARROW ENGINEERING**  
42138 TENTH STREET WEST  
LANCASTER, CA 93534  
PHONE: (661) 949-2525

  
COPYRIGHT © 2011 ARROW ENGINEERING COMPANY

|             |
|-------------|
| SHEET       |
| <b>1</b>    |
| OF 3 SHEETS |