

STREET COLUMBIA AVE

X-STREET EC.S. OF PALMYRITA AVE

OFFICE USE ONLY


LEGEND

- = SET SPINDLE & WASHER - LS 7727, FLUSH
- ▲ = SET 1" PIPE WITH PLASTIC CAP - LS 7727

**PARCEL MAP
NO. 30485**

P.M.B. 217/45-47

1396 S. TIE

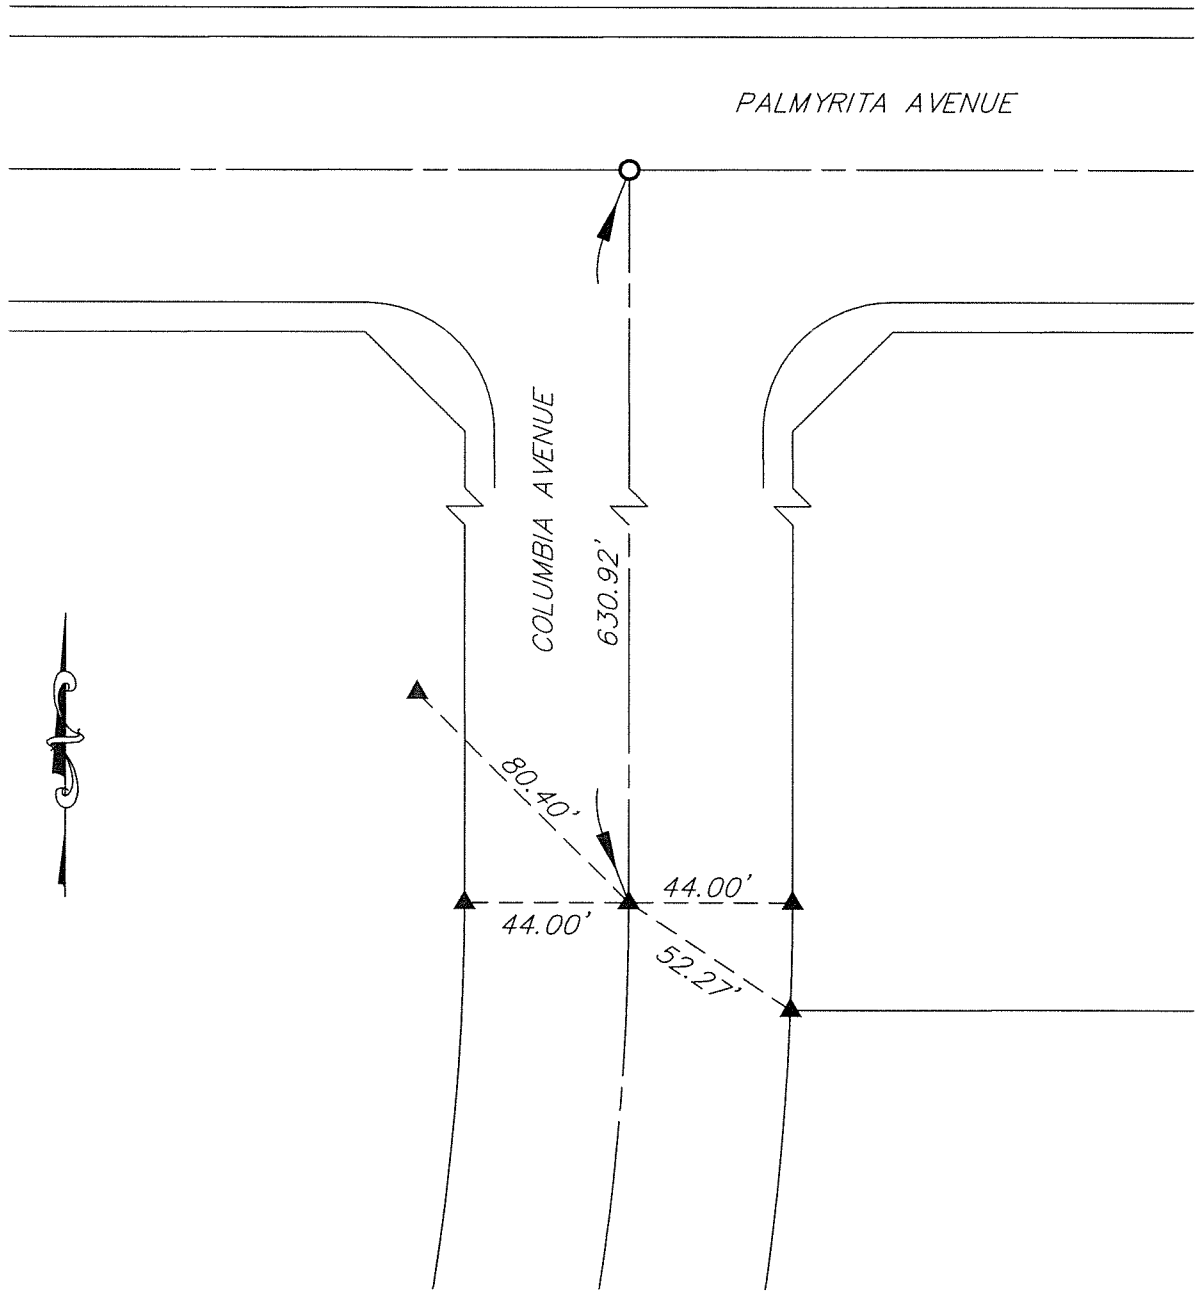

SCALE: 1" = 50'
 DATE: NOV. 29, 2011
 DRAWN BY: EVS
 CHECKED BY: BDG
 JOB NO. 11-06

- OFFICIAL TIE PLAT -
 CITY OF RIVERSIDE

PREPARED BY:

 COPYRIGHT © 2011 ARROW ENGINEERING COMPANY

ARROW ENGINEERING
 42138 TENTH STREET WEST
 LANCASTER, CA 93534
 PHONE: (661) 949-2525

SHEET
2
 OF 3 SHEETS