


13966.TIF

# PARCEL MAP NO. 30485

P.M.B. 217/45-47

### LEGEND

- = SET SPINDLE & WASHER - LS 7727, FLUSH
- ▲ = SET 1" PIPE WITH PLASTIC CAP - LS 7727

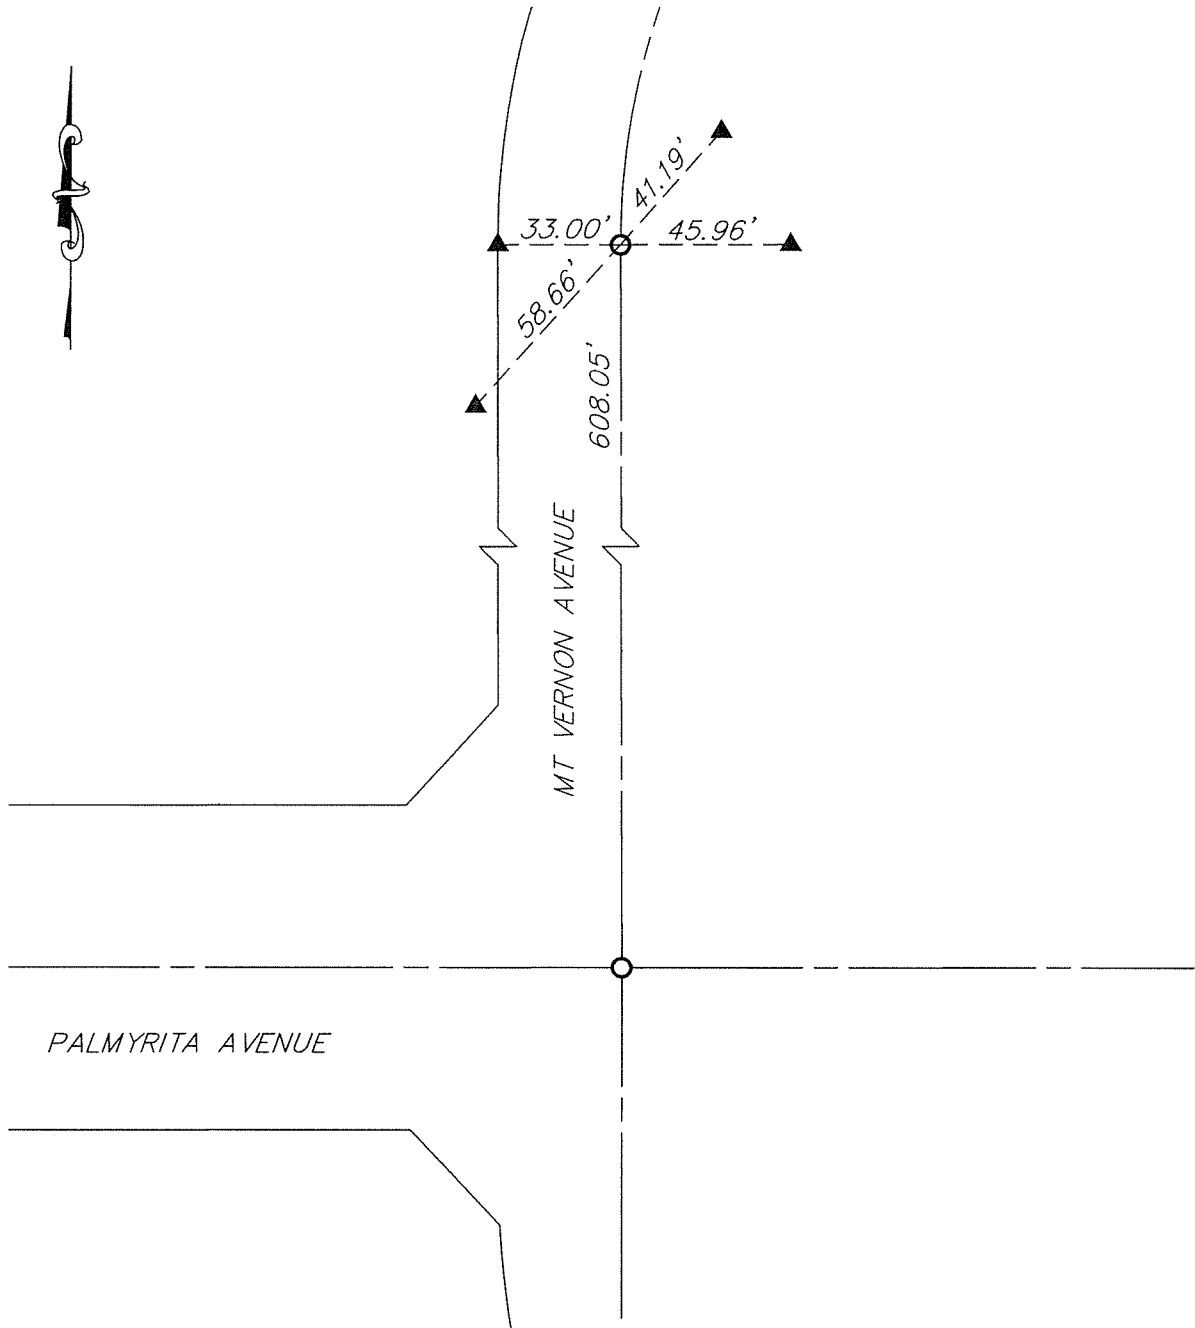

STREET MT VERNON AVE

X-STREET BC N. OF PALMYRITA AVE

OFFICE USE ONLY

MT VERNON AVENUE

PALMYRITA AVENUE

SCALE: 1" = 50'

DATE: NOV. 29, 2011

DRAWN BY: EVS

CHECKED BY: BDG

JOB NO. 11-06

## - OFFICIAL TIE PLAT - CITY OF RIVERSIDE

PREPARED BY:



COPYRIGHT © 2011 ARROW ENGINEERING COMPANY

**ARROW ENGINEERING**

42138 TENTH STREET WEST  
LANCASTER, CA 93534  
PHONE: (661) 949-2525

SHEET

**3**

OF 3 SHEETS