


13969.TIF

Street: ROSEHILL DRIVE
X-Street: CHERRYHILL DRIVE
OFFICIAL USE ONLY

SWING TIES

HISTORICAL DATA
-MB 93/88-93
-TIE SH. FOR TR7924-1
FROM WEBB ASSOC.

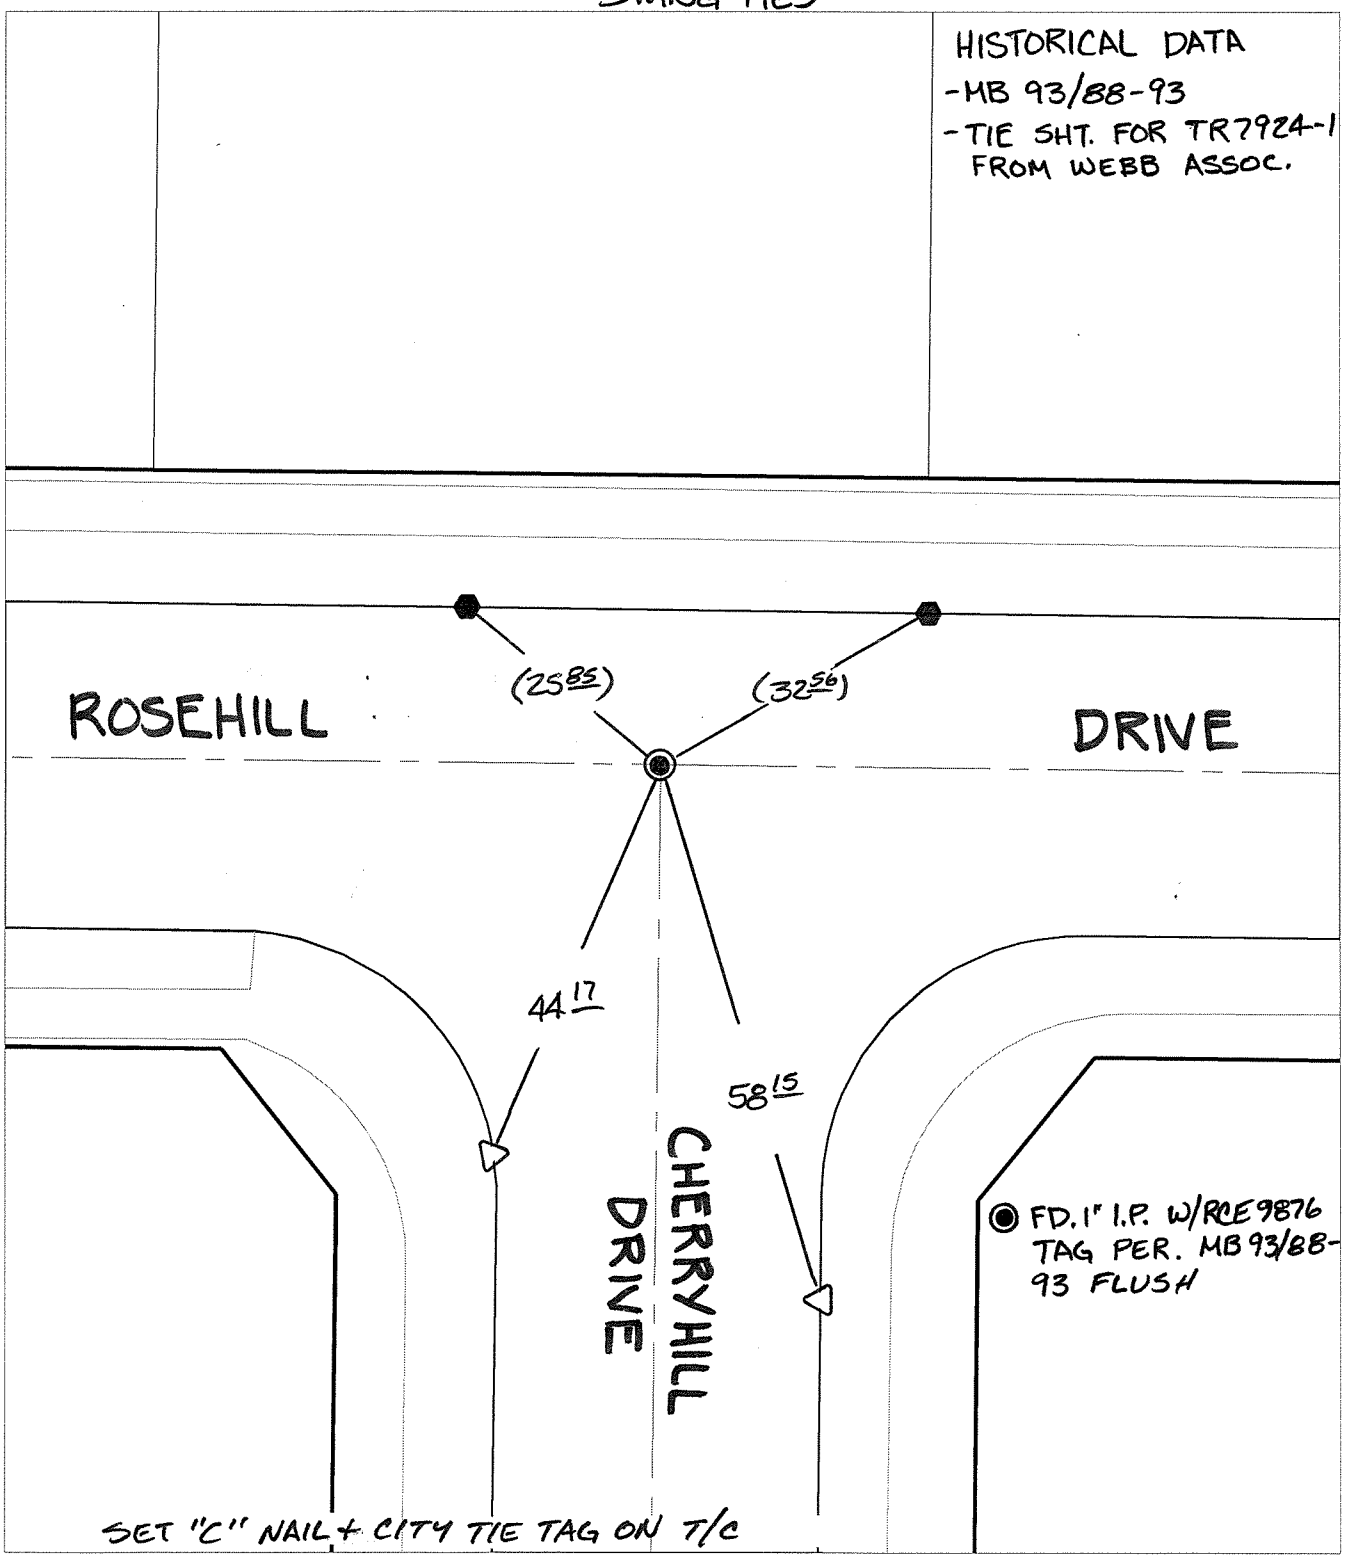

SET "C" NAIL + CITY TIE TAG ON T/C


- ✕ FD. Ramset Nail on T/C
- FD. LD. & TK. on T/C
- FD. "C" Nail on T/C
- Set LD. & TK. on T/C

P.K. and City Engineer tag to be set @ surface after street construction is complete. (If possible)

Scale: 1" = 20'
 Date: 02/18/11
 Drawn by: pw
 F.B.:
 TR-Sec: T2SR4W-31

OFFICIAL TIE PLAT
 CITY OF RIVERSIDE

These ties are for the purpose of perpetuating the found monumentation. No claim is made as to the relationship of the points or lines shown hereon to true boundary locations.



Sheet 1 of 1
 Cadme MB: 41-9