

1397171E

Street:

CHERRYHILL DRIVE

X-Street:

BNDY. S. OF FAIRHILL

OFFICIAL USE ONLY

TRANSIT & SWING TIES


TR. BNDY. LINE

TR. BNDY. LINE

● FD 1" I.P. w/RCE19598
P/PLUG FLUSH PER.
TR7924 (MB 118/32-34)

CHERRYHILL DRIVE

121' ±

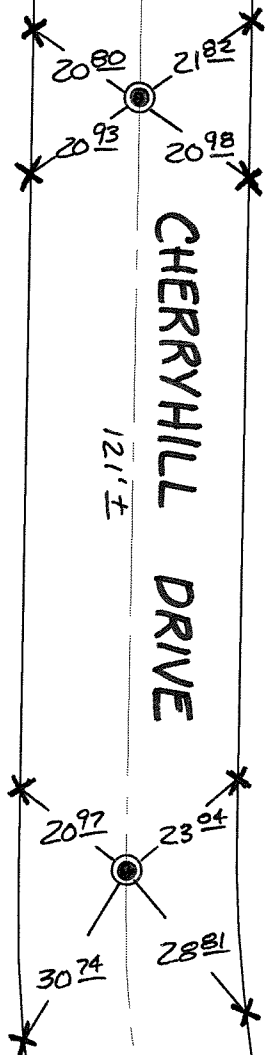

- × FD. Ramset Nail on T/C
- FD. LD. & TK. on T/C
- FD. "C" Nail on T/C
- Set LD. & TK. on T/C

P.K. and City Engineer tag to be set @ surface after street construction is complete. (If possible)

Scale: 1" = 30'

Date: 02/18/11

Drawn by: pw


F.B.:

TR-Sec: T2SR4W-31

OFFICIAL TIE PLAT

CITY OF RIVERSIDE

These ties are for the purpose of perpetuating the found monumentation. No claim is made as to the relationship of the points or lines shown hereon to true boundary locations.

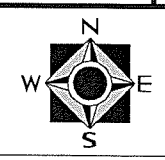

Sheet 1 of 1

Cadme MB: 41-7