



DAY STREET

- SET LEAD, BRASS BRAD & TAG
"LS 7076", FLUSH.
- ▲ FOUND LEAD, TACK & TAG
"LS 7076 TIE" ON TOP OF CURB.
- FOUND NAIL & TAG.

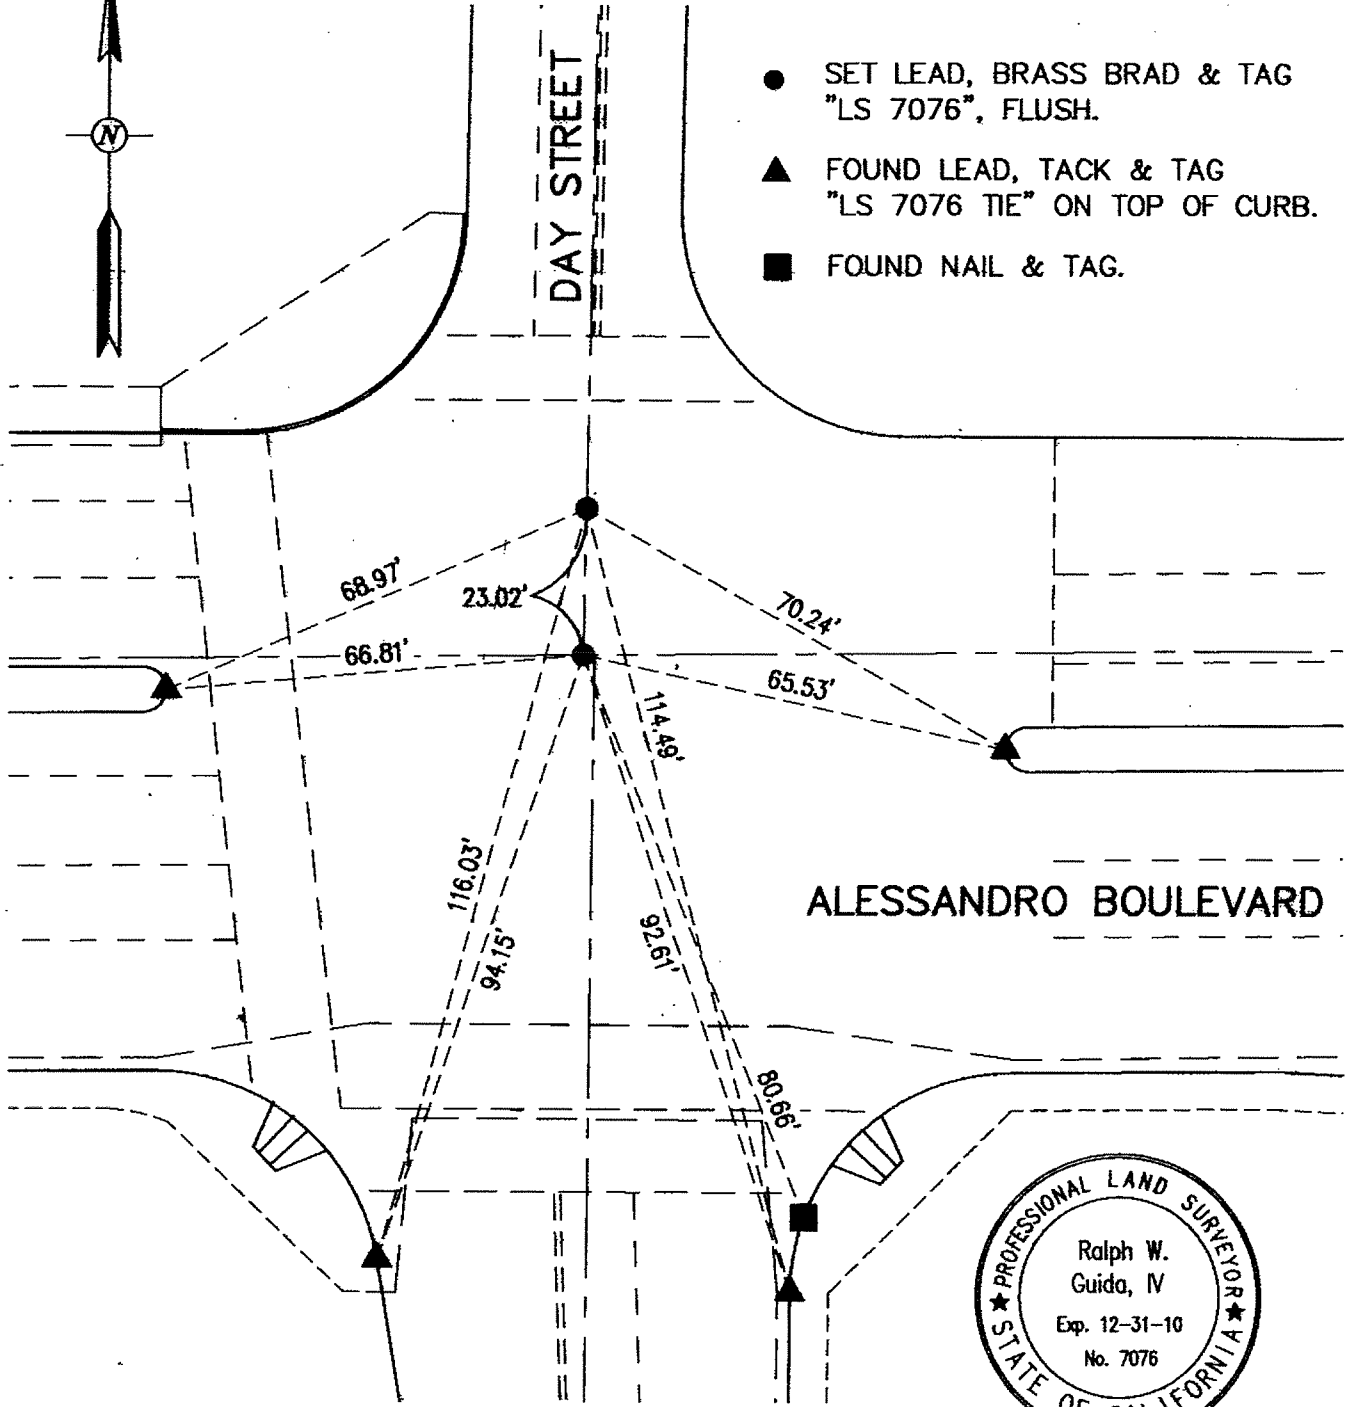

ALESSANDRO BOULEVARD

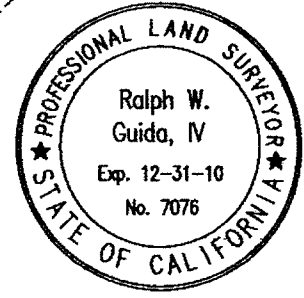

GUIDA SURVEYING INC.
 8841 IRVINE BOULEVARD, SUITE 100
 IRVINE, CALIFORNIA 92618
 (949) 777-2000 • FAX (949) 777-2080
 EMAIL: GSCORP@GUIDASURVEYING.COM

CITY OF MORENO VALLEY
 CIP-PROJECT NO. 10-12556330
 MAP BOOK 6 / PAGES 13

CENTERLINE TIES

CENTERLINE INTERSECTION
 ALESSANDRO BOULEVARD &
 DAY STREET

Ralph W. Guida, IV
 RALPH W. GUIDA, IV L.S. 7076

10-15-10 DATE

DATE:

SCALE: N.T.S.

PAGE 1 OF 10