

139777.TIF

Street:


CALIFORNIA AVENUE

OFFICIAL USE ONLY

X-Street:

WHEELER STREET

SWING TIES

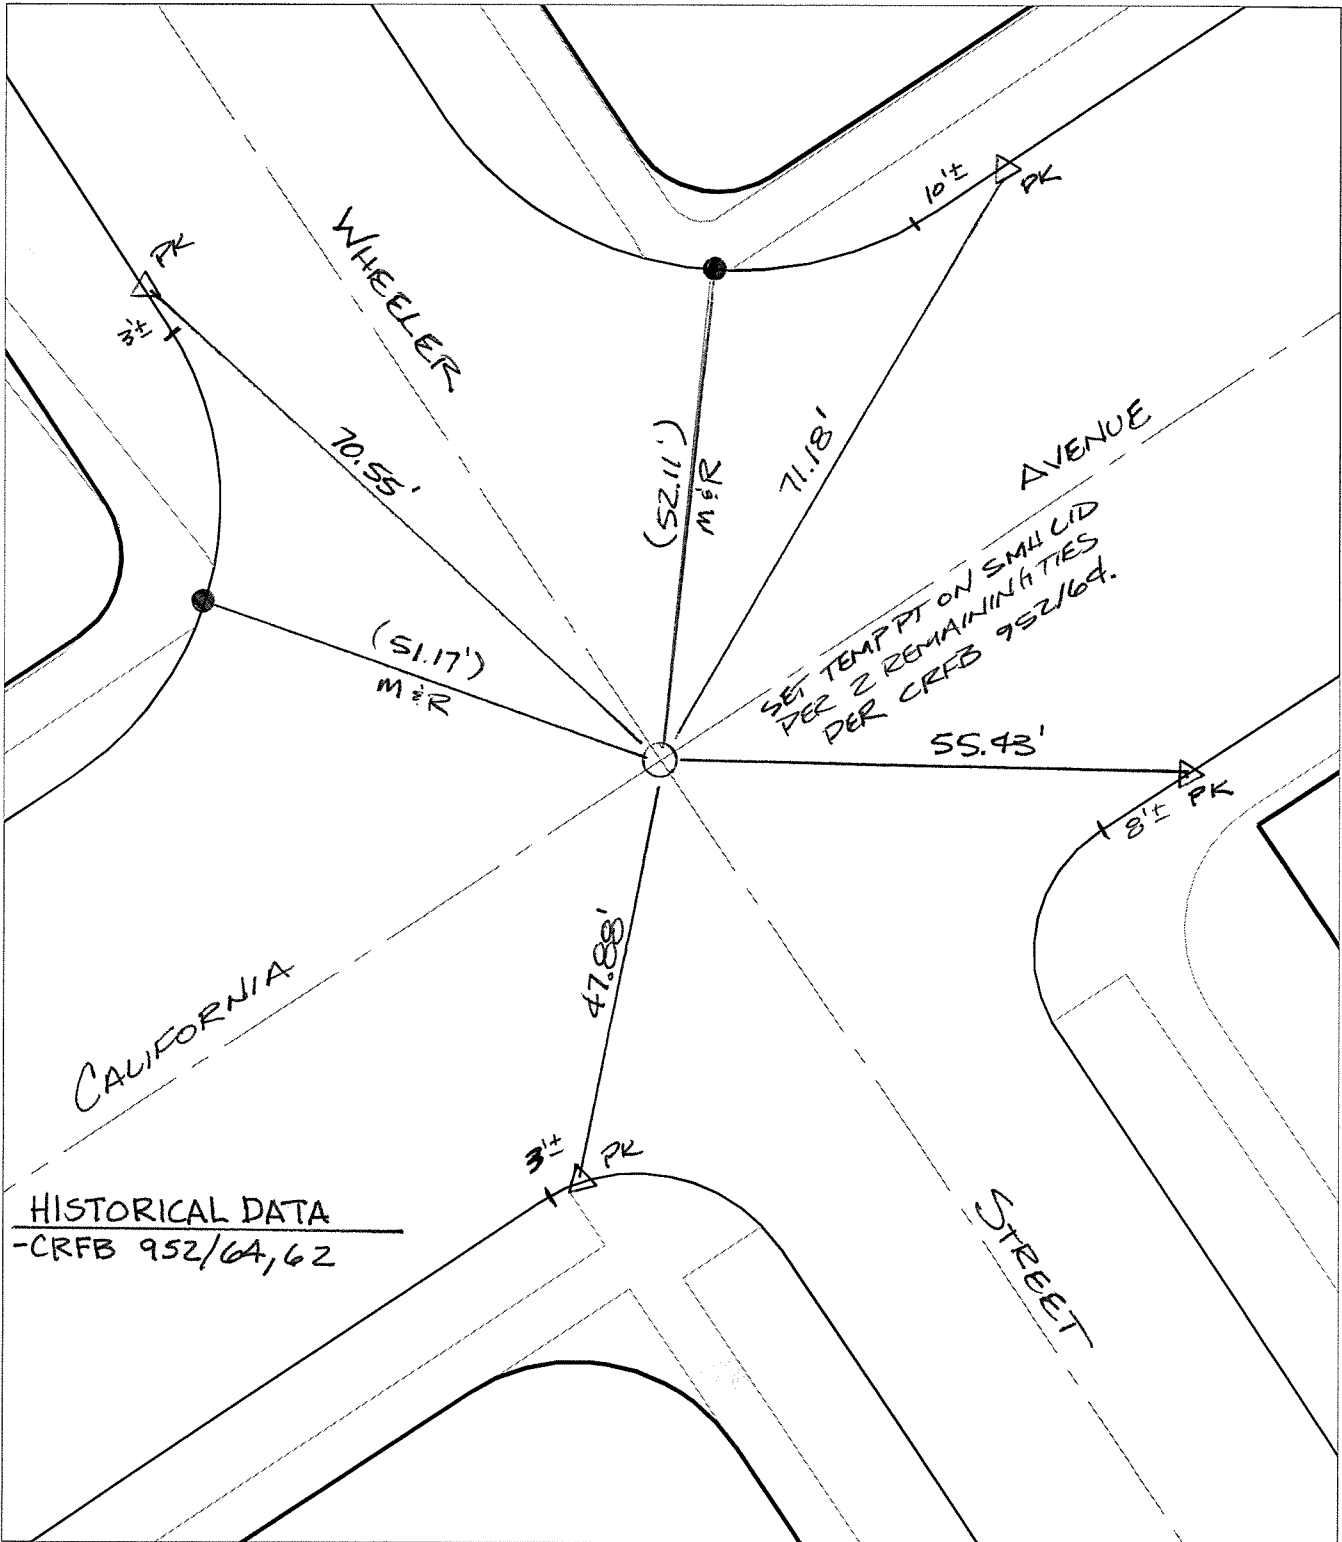

HISTORICAL DATA  
-CRFB 952/64,62

- 
- FD. Ramset Nail on T/C    
  FD. LD. & TK. on T/C    
 P.K. and City Engineer tag to be set @ surface after street construction is complete. (If possible)
- FD. "C" Nail on T/C    
  Set LD. & TK. on T/C

Scale: 1" = 20'

Date: 01/18/02

Drawn by: SURVEY


F.B.:

TR-Sec: T3SR5W-6

## OFFICIAL TIE PLAT

### CITY OF RIVERSIDE

*These ties are for the purpose of perpetuating the found monumentation. No claim is made as to the relationship of the points or lines shown hereon to true boundary locations.*



Sheet 1 of 1

Cadme MB: 66-1