


SWING TIES

1398 S.TIF

STREET: ANDREW STREET(OLD) X-STREET: FARNHAM STREET
 OFFICIAL USE ONLY

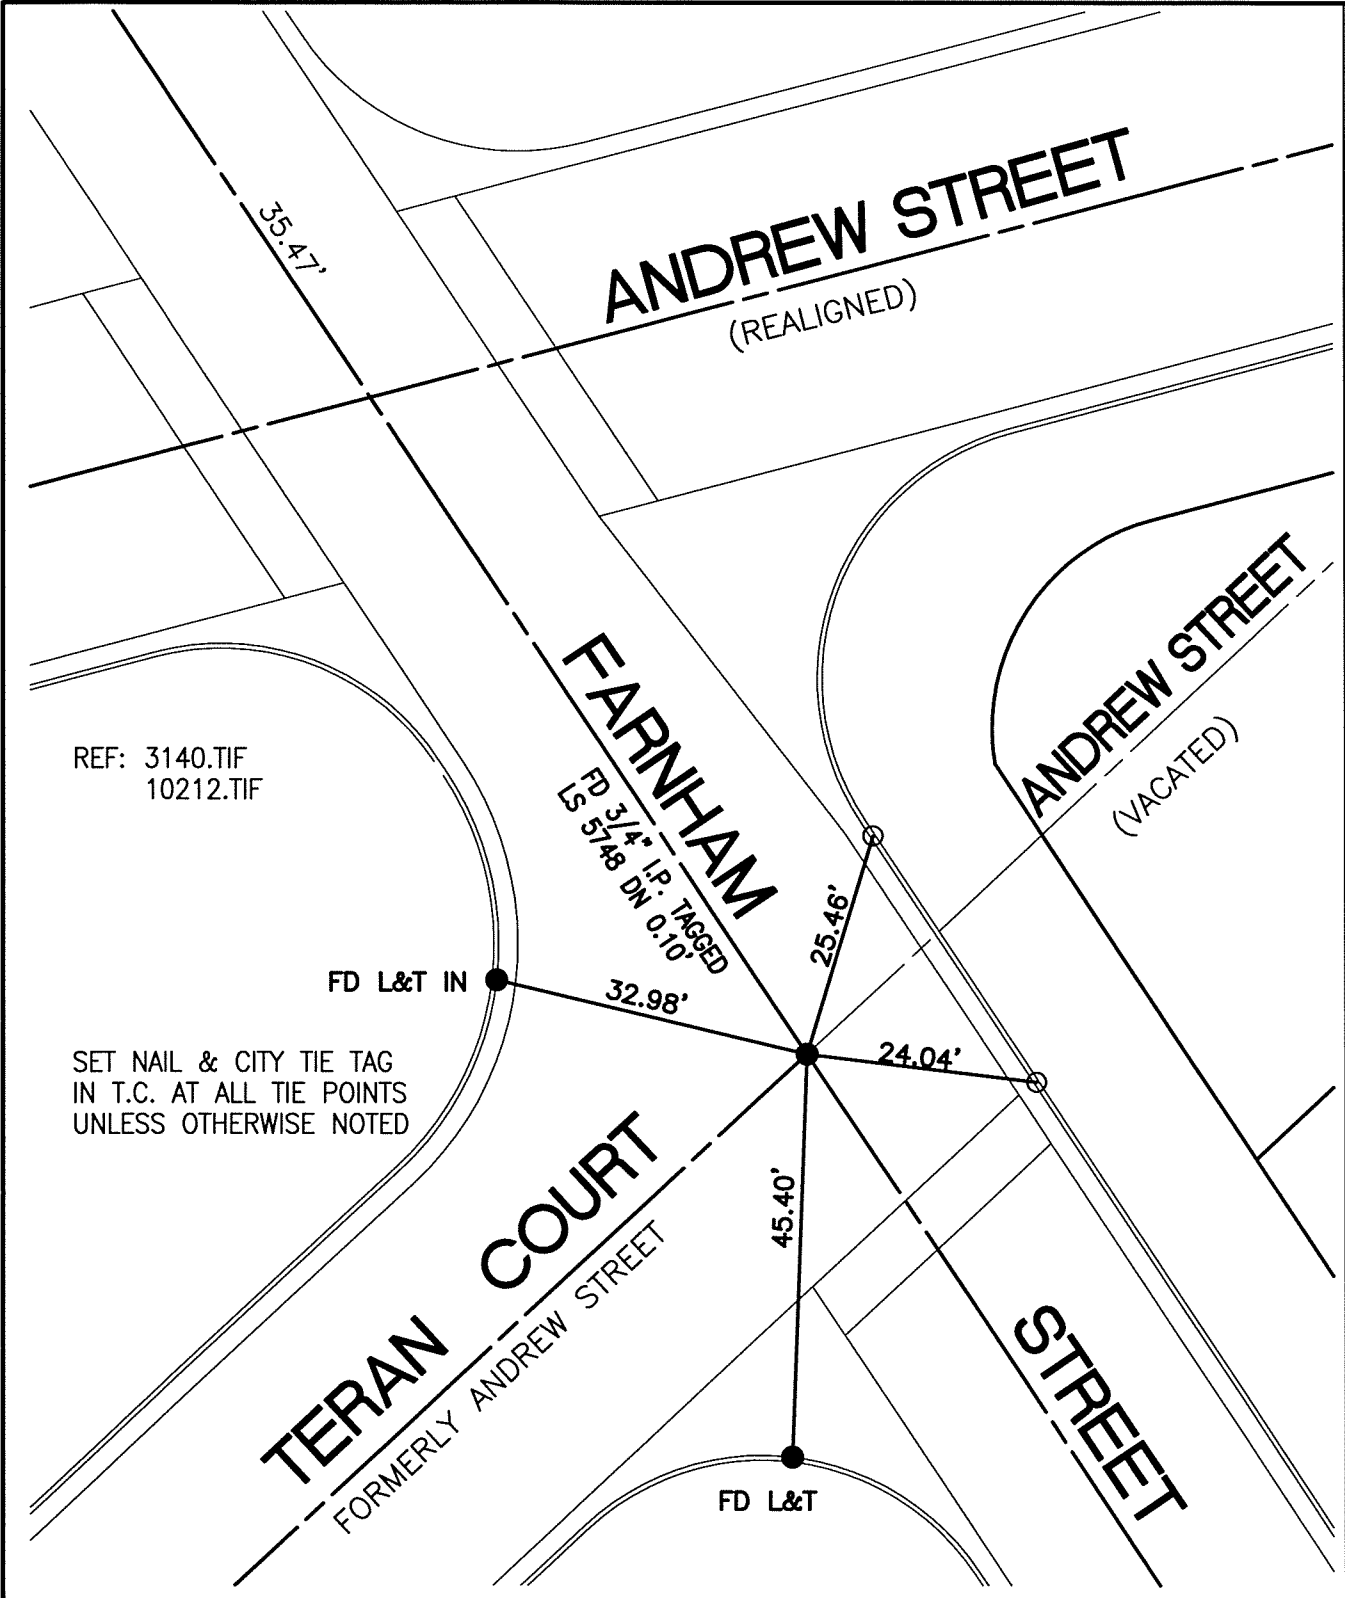

REF: 3140.TIF
10212.TIF

SET NAIL & CITY TIE TAG
IN T.C. AT ALL TIE POINTS
UNLESS OTHERWISE NOTED

FARNHAM
 FD 3 3/4" I.P. TAGGED
 LS 5/16 DN 0.10'

TERAN COURT
 FORMERLY ANDREW STREET

ANDREW STREET
 (REALIGNED)

ANDREW STREET
 (VACATED)

STREET

SCALE: 1"=20'
DATE: 9/02/12
DRAWN BY: CURT
F.B.:
SEC: 7, T.3S., R.5W

OFFICIAL TIE PLAT
 CITY OF RIVERSIDE

THESE TIES ARE FOR THE PURPOSE OF PERPETUATING THE FOUND MONUMENTATION. NO CLAIM IS MADE AS THE RELATIONSHIP OF THE POINTS OR LINES SHOWN HEREON TO TRUE BOUNDARY LOCATIONS

SHEET 1 OF 1