


SWING TIES

REF: CRFB 256/14

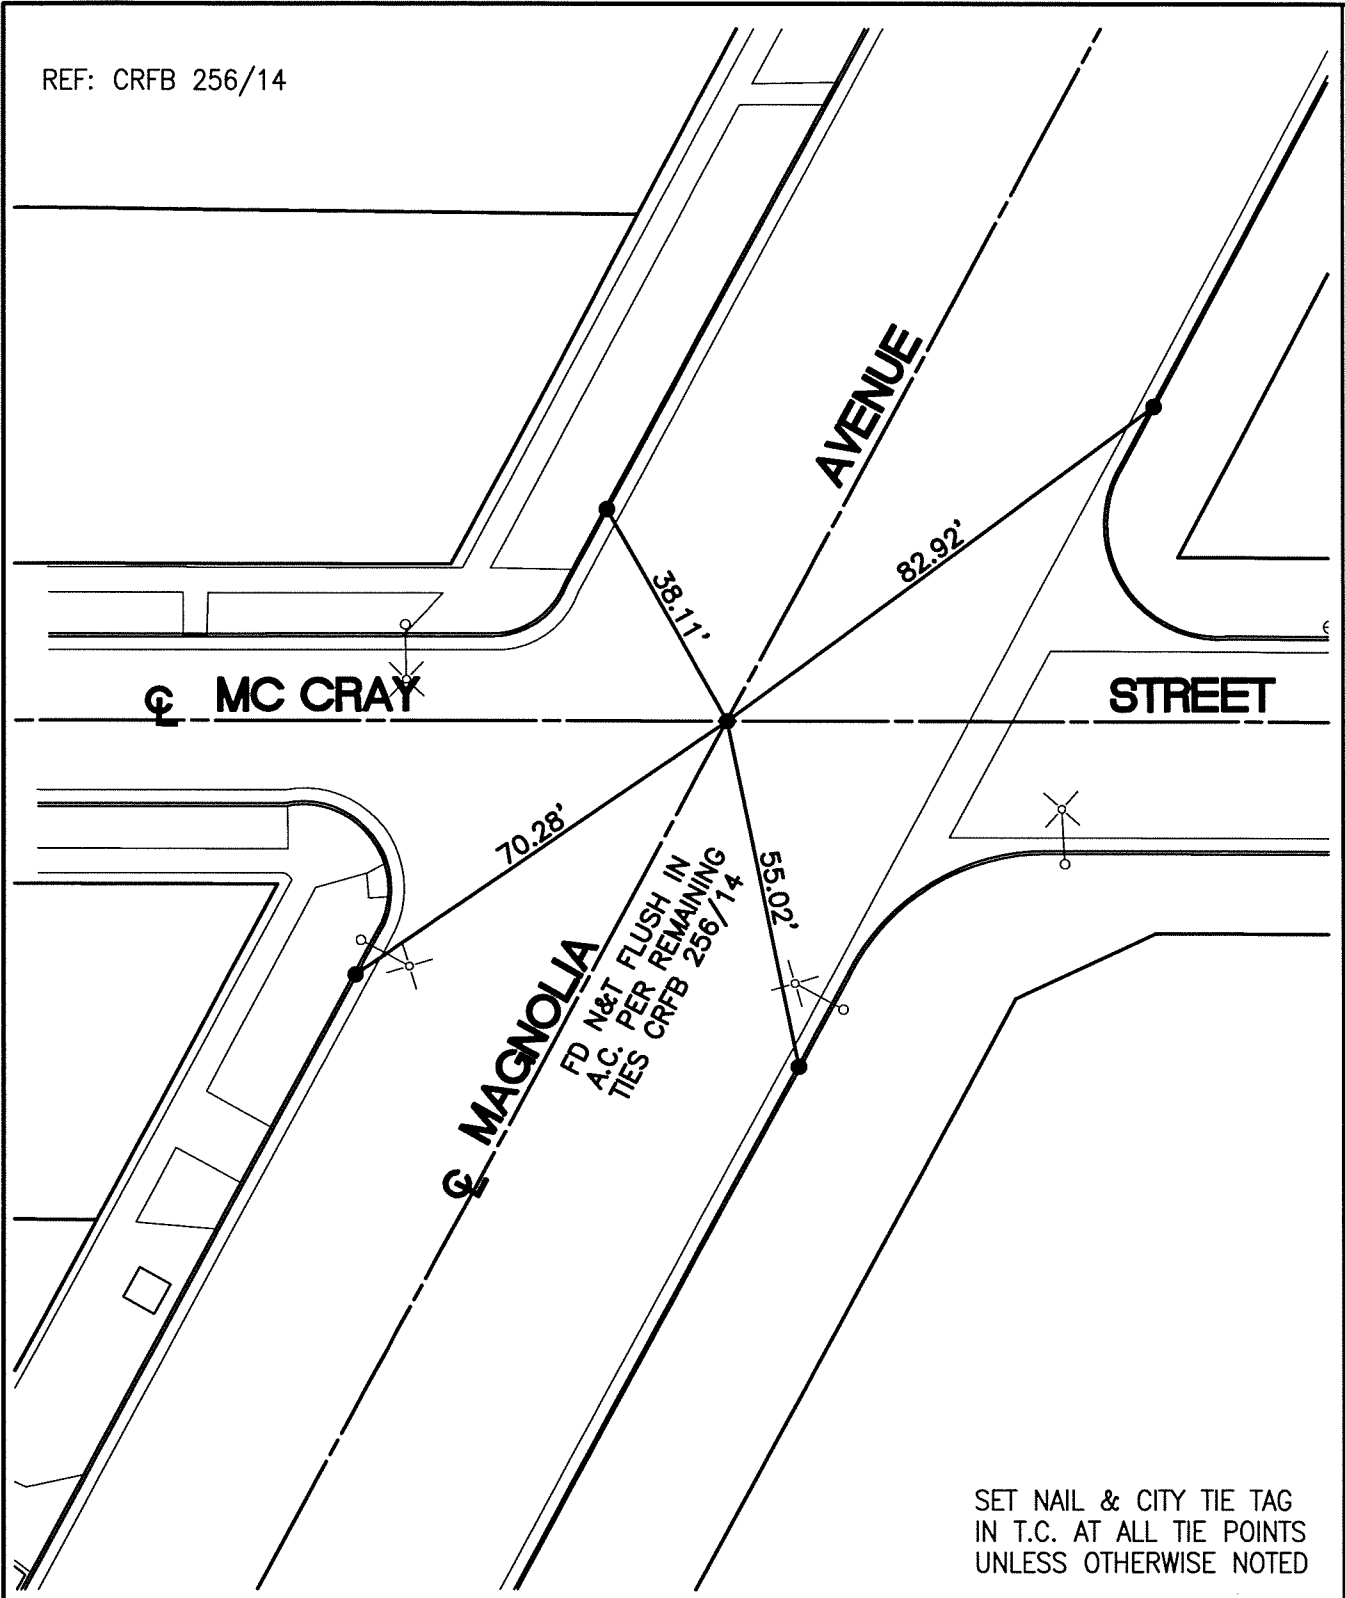

SET NAIL & CITY TIE TAG
IN T.C. AT ALL TIE POINTS
UNLESS OTHERWISE NOTED

13987.71F

STREET: MAGNOLIA AVENUE

OFFICIAL USE ONLY

X-STREET: MCCRAY STREET

SCALE: 1"=30'

DATE: 7/02/12

DRAWN BY: CURT

F.B.:

SEC: 33 & 14 T.2S.,R.5W

OFFICIAL TIE PLAT CITY OF RIVERSIDE

THESE TIES ARE FOR THE PURPOSE OF PERPETUATING THE FOUND
MONUMENTATION. NO CLAIM IS MADE AS THE RELATIONSHIP OF THE
POINTS OR LINES SHOWN HEREON TO TRUE BOUNDARY LOCATIONS



SHEET 1 OF 1