

SWING TIES

REF: CRFB 936/13


13989.71F

STREET: MAGNOLIA AVENUE

X-STREET: TIBBETTS STREET

TIBBETTS STREET

OFFICIAL USE ONLY

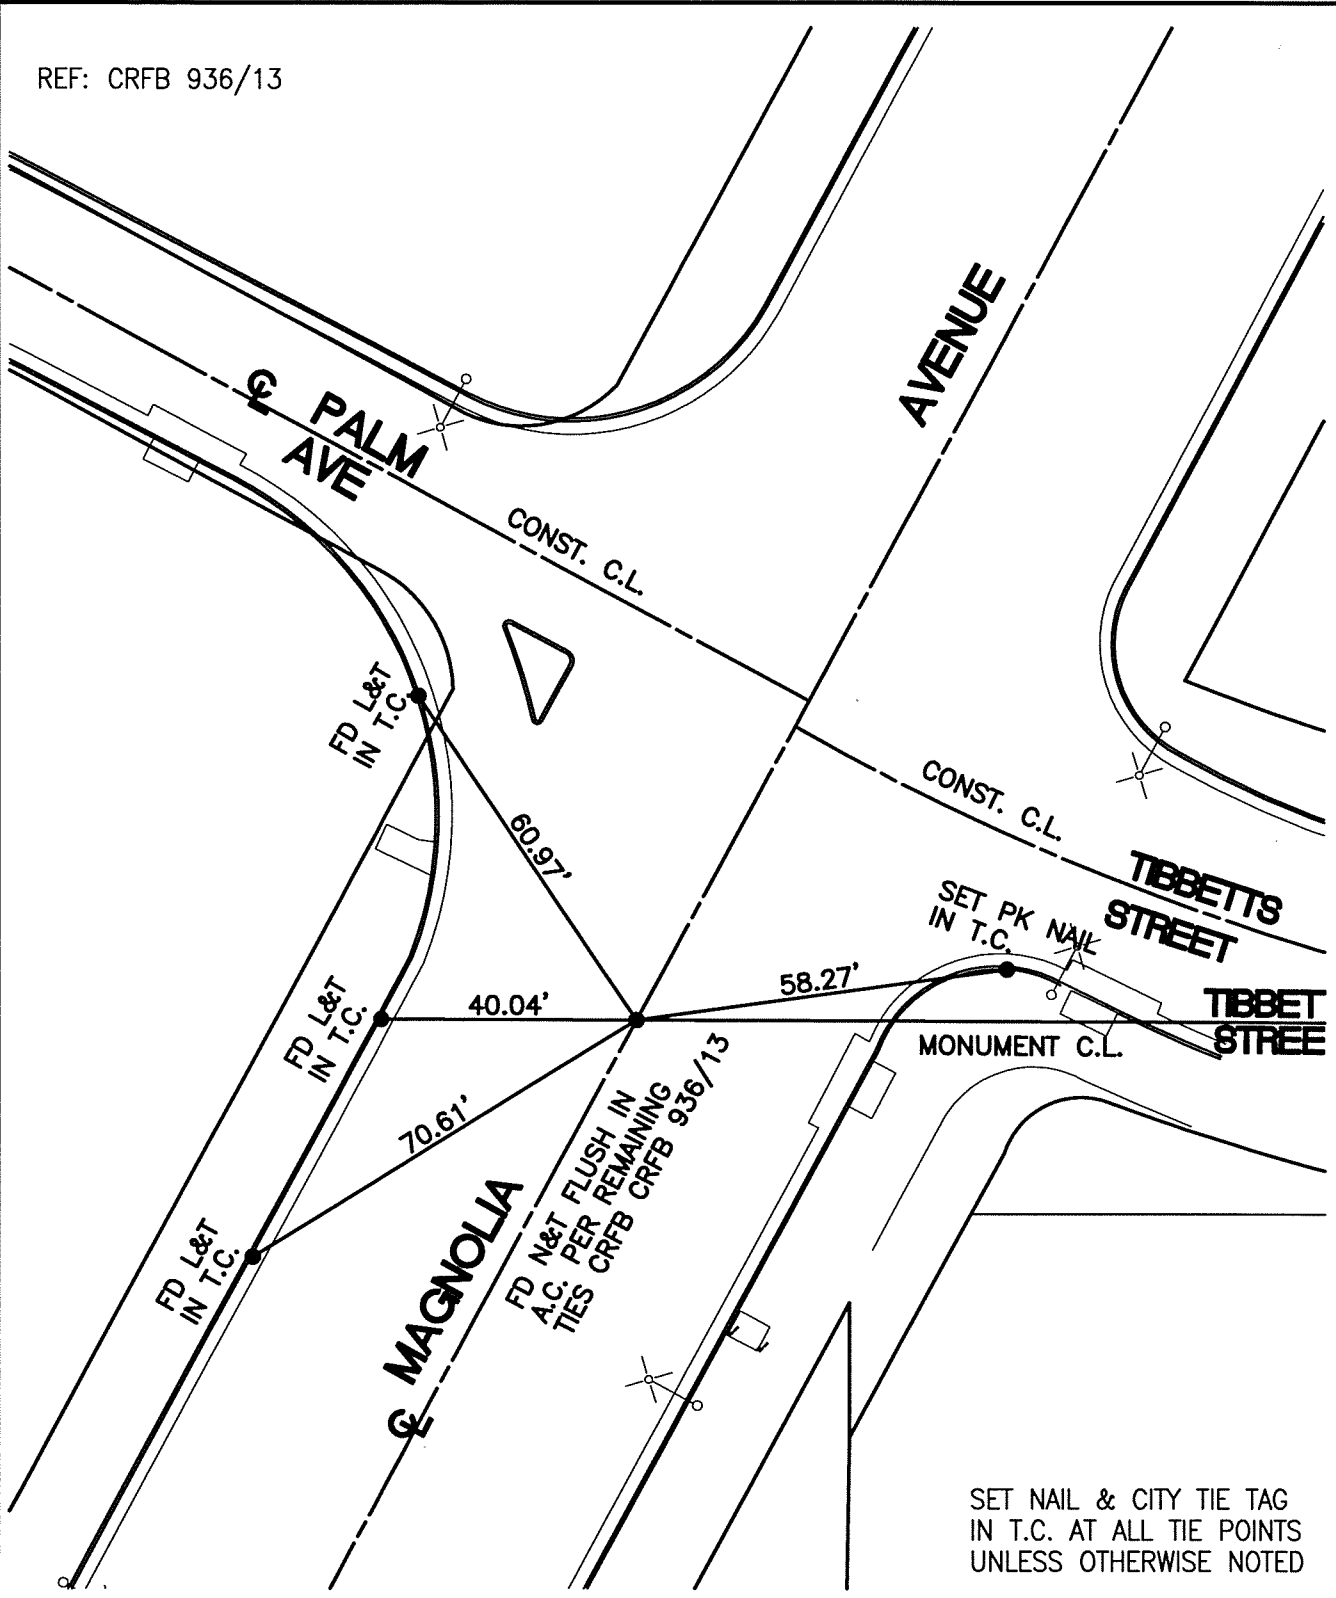


SET NAIL & CITY TIE TAG
IN T.C. AT ALL TIE POINTS
UNLESS OTHERWISE NOTED

SCALE: 1"=30'
DATE: 7/02/12
DRAWN BY: CURT
F.B.:
SEC: 33 & 14 T.2S.,R.5W

OFFICIAL TIE PLAT CITY OF RIVERSIDE

THESE TIES ARE FOR THE PURPOSE OF PERPETUATING THE FOUND MONUMENTATION. NO CLAIM IS MADE AS THE RELATIONSHIP OF THE POINTS OR LINES SHOWN HEREON TO TRUE BOUNDARY LOCATIONS

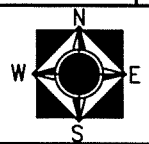

SHEET 1 OF 1