


# SWING TIES

13992.TIF

STREET: EASTRIDGE AVENUE

OFFICIAL USE ONLY

X-STREET: SYCAMORE CANYON BLVD

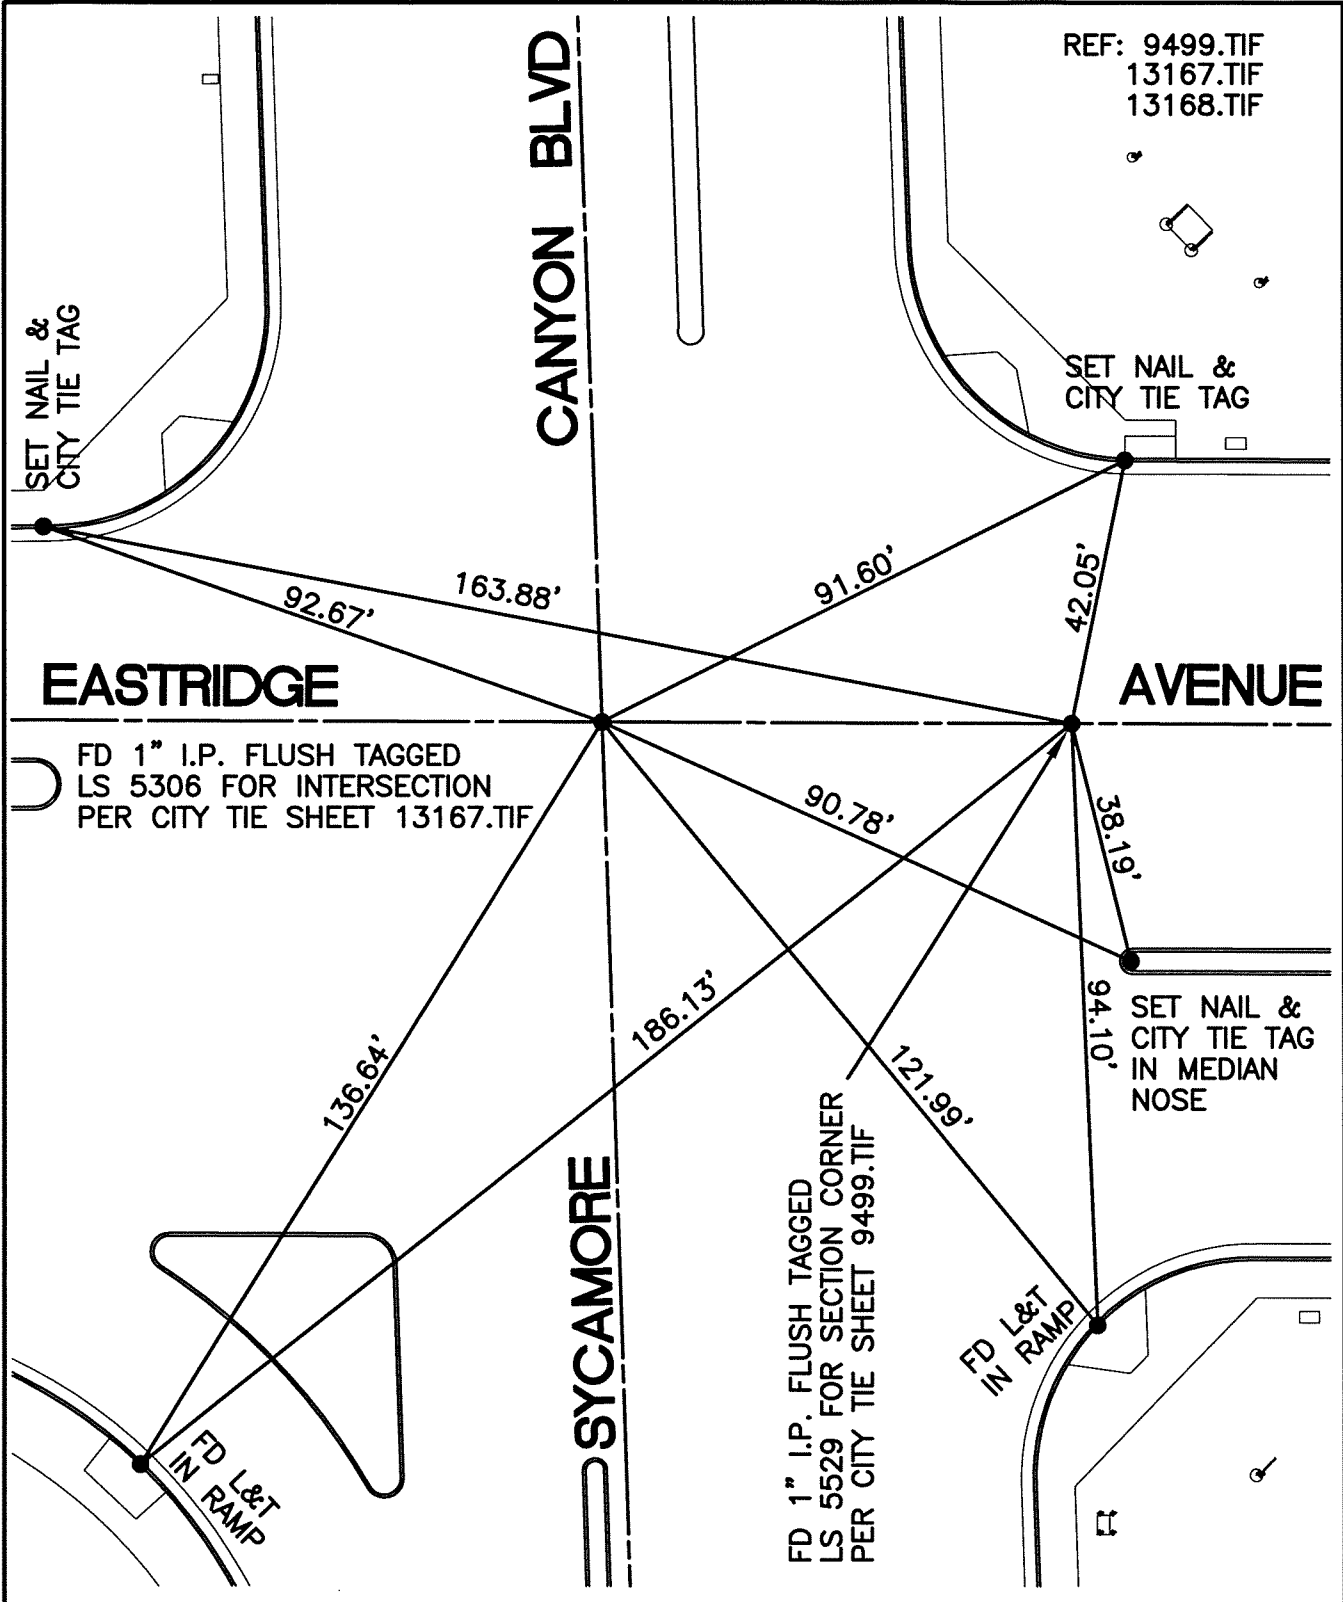

REF: 9499.TIF  
13167.TIF  
13168.TIF

SET NAIL &  
CITY TIE TAG

SET NAIL &  
CITY TIE TAG

**EASTRIDGE**

**AVENUE**

FD 1" I.P. FLUSH TAGGED  
LS 5306 FOR INTERSECTION  
PER CITY TIE SHEET 13167.TIF

SET NAIL &  
CITY TIE TAG  
IN MEDIAN  
NOSE

FD 1" I.P. FLUSH TAGGED  
LS 5529 FOR SECTION CORNER  
PER CITY TIE SHEET 9499.TIF

FD L&T  
IN RAMP

FD L&T  
IN RAMP


**CANYON BLVD**

**SYCAMORE**

|                            |
|----------------------------|
| SCALE: 1"=30'              |
| DATE: 7/05/12              |
| DRAWN BY: CURT             |
| F.B.:                      |
| SEC: 3,4,9 & 10 T.3S.,R.4W |

## OFFICIAL TIE PLAT CITY OF RIVERSIDE

THESE TIES ARE FOR THE PURPOSE OF PERPETUATING THE FOUND MONUMENTATION. NO CLAIM IS MADE AS THE RELATIONSHIP OF THE POINTS OR LINES SHOWN HEREON TO TRUE BOUNDARY LOCATIONS

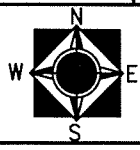

SHEET 1 OF 1